





**SPECIFICATION**  
 Forestry Commission Practice note 8.  
 All native species should be of local stock. Native trees and shrubs certified as British Native plant stock.  
 All planting stock should comply with the Horticultural Trade Association National Plant specification.  
 All planting preparation, handling, planting & maintenance should be in accordance with CPSE Code for Handling and Establishing plants.  
 All trees and shrubs to comply with BS 3638 Part 1 1992, planted to BS 4428:1989 and BS 4428:1989. All works generally to comply with the written Soft Landscape Specification.  
 Topsoil incorporated into planting beds to be gently mounded towards the centre of each bed to allow for settlement.  
 On completion of planting the whole area of the shrub bed shall be mulched with 75mm consolidated thickness of medium textured decorative grade natural pine bark having first been prepared in accordance with the specification.  
 Free standing hedges shall have a 3 strand galvanised wire and tarred softwood timber post fence, to BS 1722 Part 2:2000, erected along a line between the two rows of hedge plants.  
 All existing trees and hedges to be protected in accordance with BS5837:2012 for the duration of the construction period.

**NOTE: DO NOT SCALE FROM DRAWING**

- Legend**
- Existing trees to be appropriately managed either by pollarded, crown lifted or pruned. To be retained and root protected during construction.
  - Existing trees to be retained and protected during construction.
  - Proposed tree planting within hard landscape, see tree pit detail.
  - Proposed area for tree pit to be 1400mm root director as specified by LIDL.
  - Proposed shrub and ground cover planting to receive 75mm bark mulch after planting operations.
  - Proposed Berberis darwinii (Barbery) hedge planting to be planted in a double row 300mm apart at 500mm centres in each row.
  - Existing ground to be left un-disturbed. Geotextile laid over existing grass and Bark Mulch retained to a min depth 50mm.
  - Proposed 2.4m High Wooden Acoustic Fence.
  - Proposed Closeboard timber fence to be 2.4m high.
  - Proposed Closeboard timber fence to be 2.4m high.
  - Proposed bollards to be Enoxap Whiteware Recycled Plastic. Bollard code B069 2705-RT or similar approved to be installed to supplier specification as supplied by Enoxap.com. Tel: 0844804065

Please note: Proposed planting areas outside the site boundary to be adopted by LIDL.

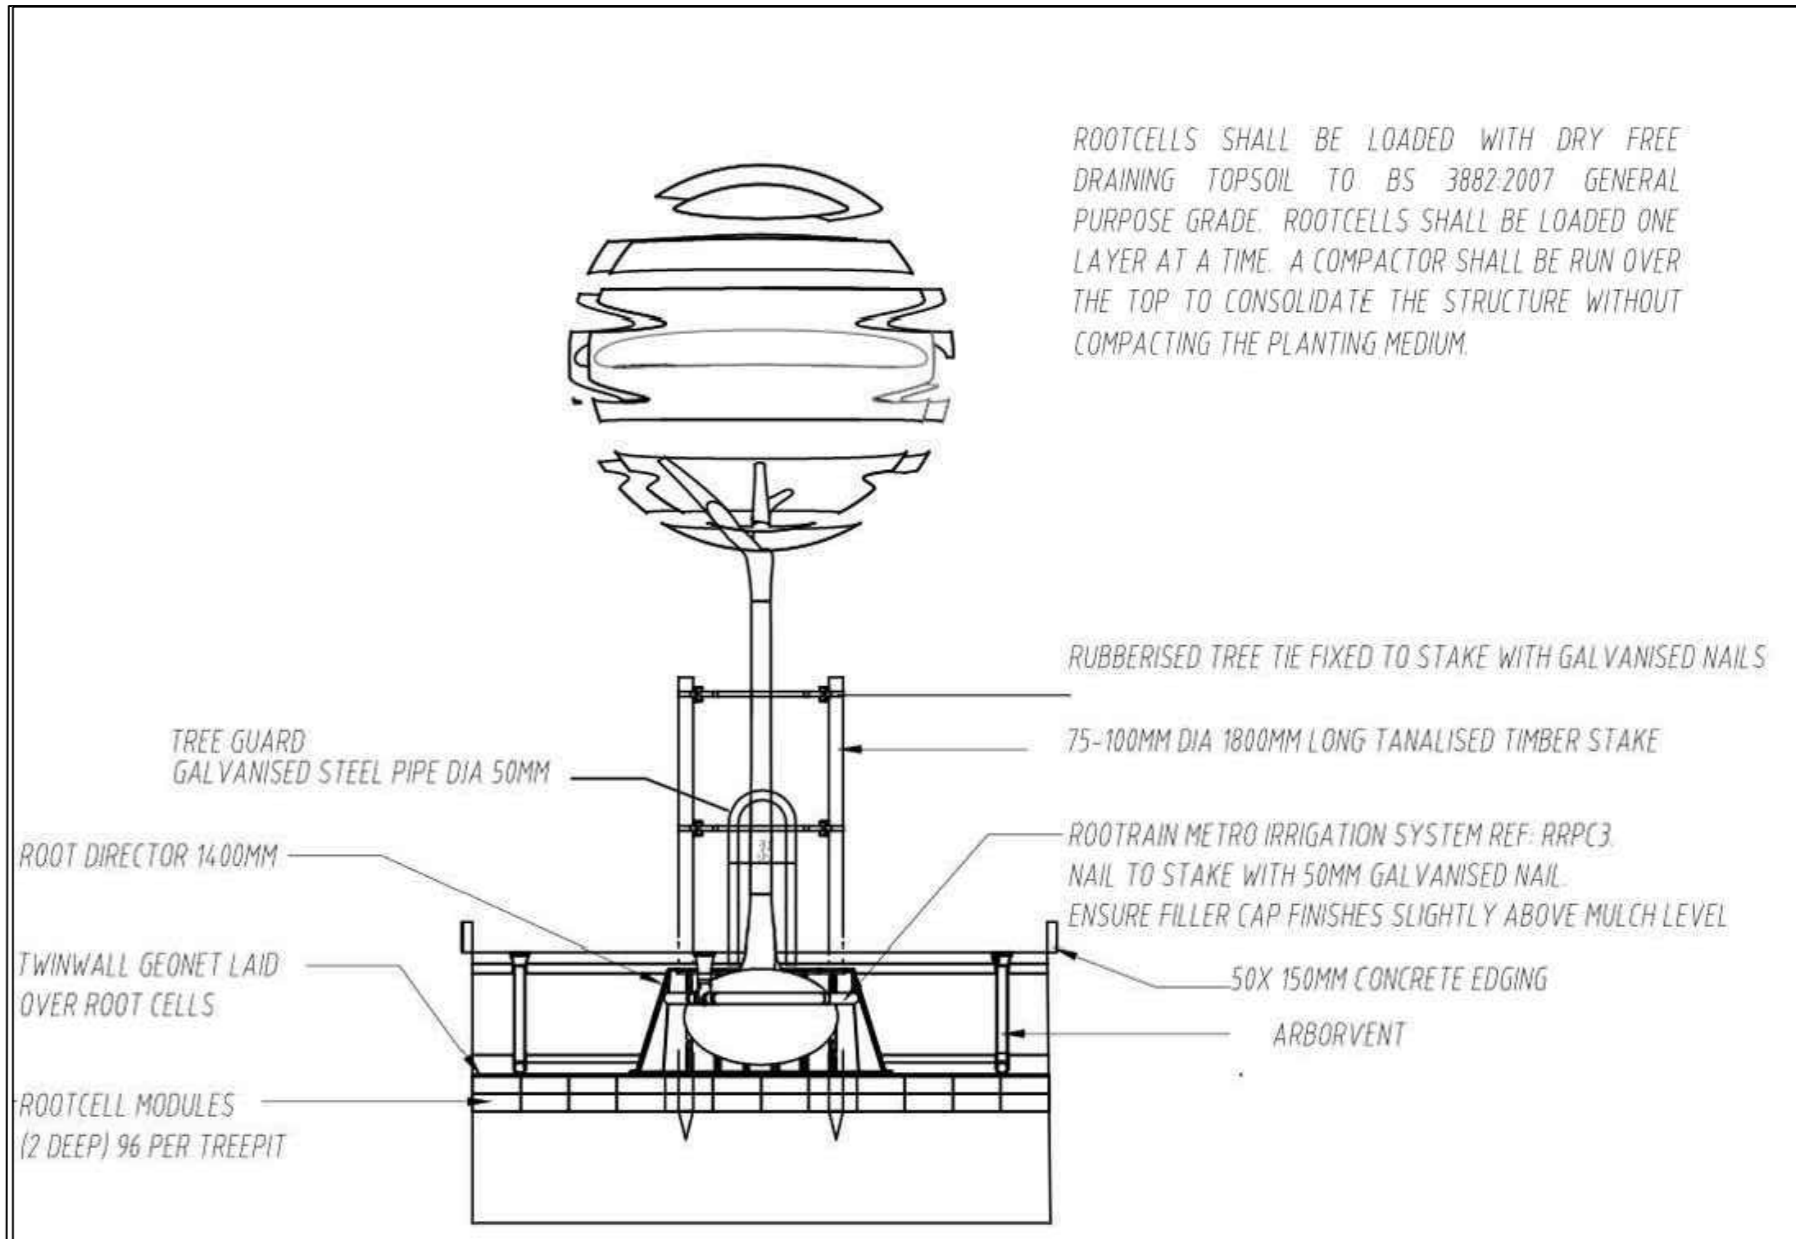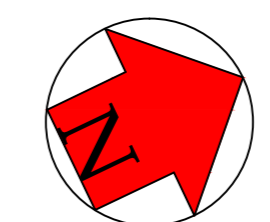

**Planting Schedule**

Species Name	Girth	Height	Density	Specification	No.
<b>Trees</b>					
Tilia cordata 'Green Spire'	12-14cm	4.0-4.5m	Counted	Clear Stem 175-200	16 No.
Sorbus domestica	12-14cm	4.0-4.5m	Counted	Selected Standard Clear Stem 150-175 :3x	185 No.
<b>Shrubs</b>					
Berberis darwinii	40-60cm	10L	Bushy	5/7 brks :C 0.5Cr Double Staggered at 0.3m offset	548 No.
Berberis thunbergii 'Atropurpurea Nana'	30-40cm	5L	Bushy	5 brks :C	4/m <sup>2</sup>
Cistus 'Silver Pink'	30-40cm	5L	Bushy	5 brks :C	4/m <sup>2</sup>
Cistus purpureus	30-40cm	5L	Bushy	5 brks :C	4/m <sup>2</sup>
Cotoneaster dammeri	10-15cm	3L	plant in groups	of 5/5m <sup>2</sup>	520 No.
Hebe 'Midsummer Beauty'	30-40cm	5L	Bushy	5 brks :C	4/m <sup>2</sup>
Lonicera pileata	30-40cm	5L	Bushy	5 brks :C	4/m <sup>2</sup>
Pachysandra terminalis 'Variegata'	10-15cm	3L	plant in groups	of 5/5m <sup>2</sup>	520 No.
Potentilla fruticosa 'Red Ace'	30-40cm	5L	Bushy	5 brks :C	4/m <sup>2</sup>
Rosmarinus officinalis	30-40cm	5L	Bushy	5 brks :C	4/m <sup>2</sup>
Sarcococca humilis	30-40cm	5L	Bushy	5 brks :C	4/m <sup>2</sup>
Skimmia japonica reevesiana	30-40cm	5L	Bushy	5 brks :C	416 No.
Symphoricarpos chenaultii 'Hancock'	30-40cm	3L	Bushy	5 brks :C	209 No.
<b>Climbers</b>					
Species Name	Height	Pot Size	Specification	Density	No.
Hedera helix 'Ivalace'		3L	plant in groups	of 5/5m <sup>2</sup>	1779 No.
<b>Herbaceous</b>					
Species Name	Height	Pot Size	Specification	Density	No.
Geranium macrorrhizum 'Bevan's Variety'		3L	plant in groups	of 5/5m <sup>2</sup>	1779 No.



ACD at these offices:  
 Redbourne Hall Business Centre, Grange Lane, Mildenhurst, Norfolk, NR16 9ES  
 Tel: 01463 62646  
 Courtyard House, Mill Lane, Godshaling, GU7 1EY  
 Tel: 01483 42574  
 Suite 6, Crescent House, Yonge Close, Tadleigh, SO50 9SX  
 Tel: 01203 030 989  
 email: mail@acdenv.co.uk  
 www.acdenvironmental.co.uk



scheme: Botwell Lane, Hayes  
 client: LIDL UK  
 drawing: Landscape Proposals  
 date: June 2015  
 scale: 1:200@A0  
 drawing no: LIDL18911-11  
 drawn: JNT checked: JC

Copyright of ACD Landscape Architects Ltd. All rights reserved in Chapter IV of the Copyright, Design and Patents Act 1988 have been granted to ACD. Copyright of this plan remains with ACD until all fees have been paid in full.