



All references to the specification of any product, material or system used in the proposed construction, repair, treatment and refurbishment of any building or structure detailed on this drawing, in respect of the performance of combustibility, fire resistance or fire protection shall be fully in accordance with manufacturer's or supplier's specifications and recommendations and in accordance with current applicable regulations. Where specified refer to fire engineer consultant's specific details where appointed.

$\frac{1}{\sqrt{2}} \begin{pmatrix} 1 & -i \\ i & 1 \end{pmatrix}$

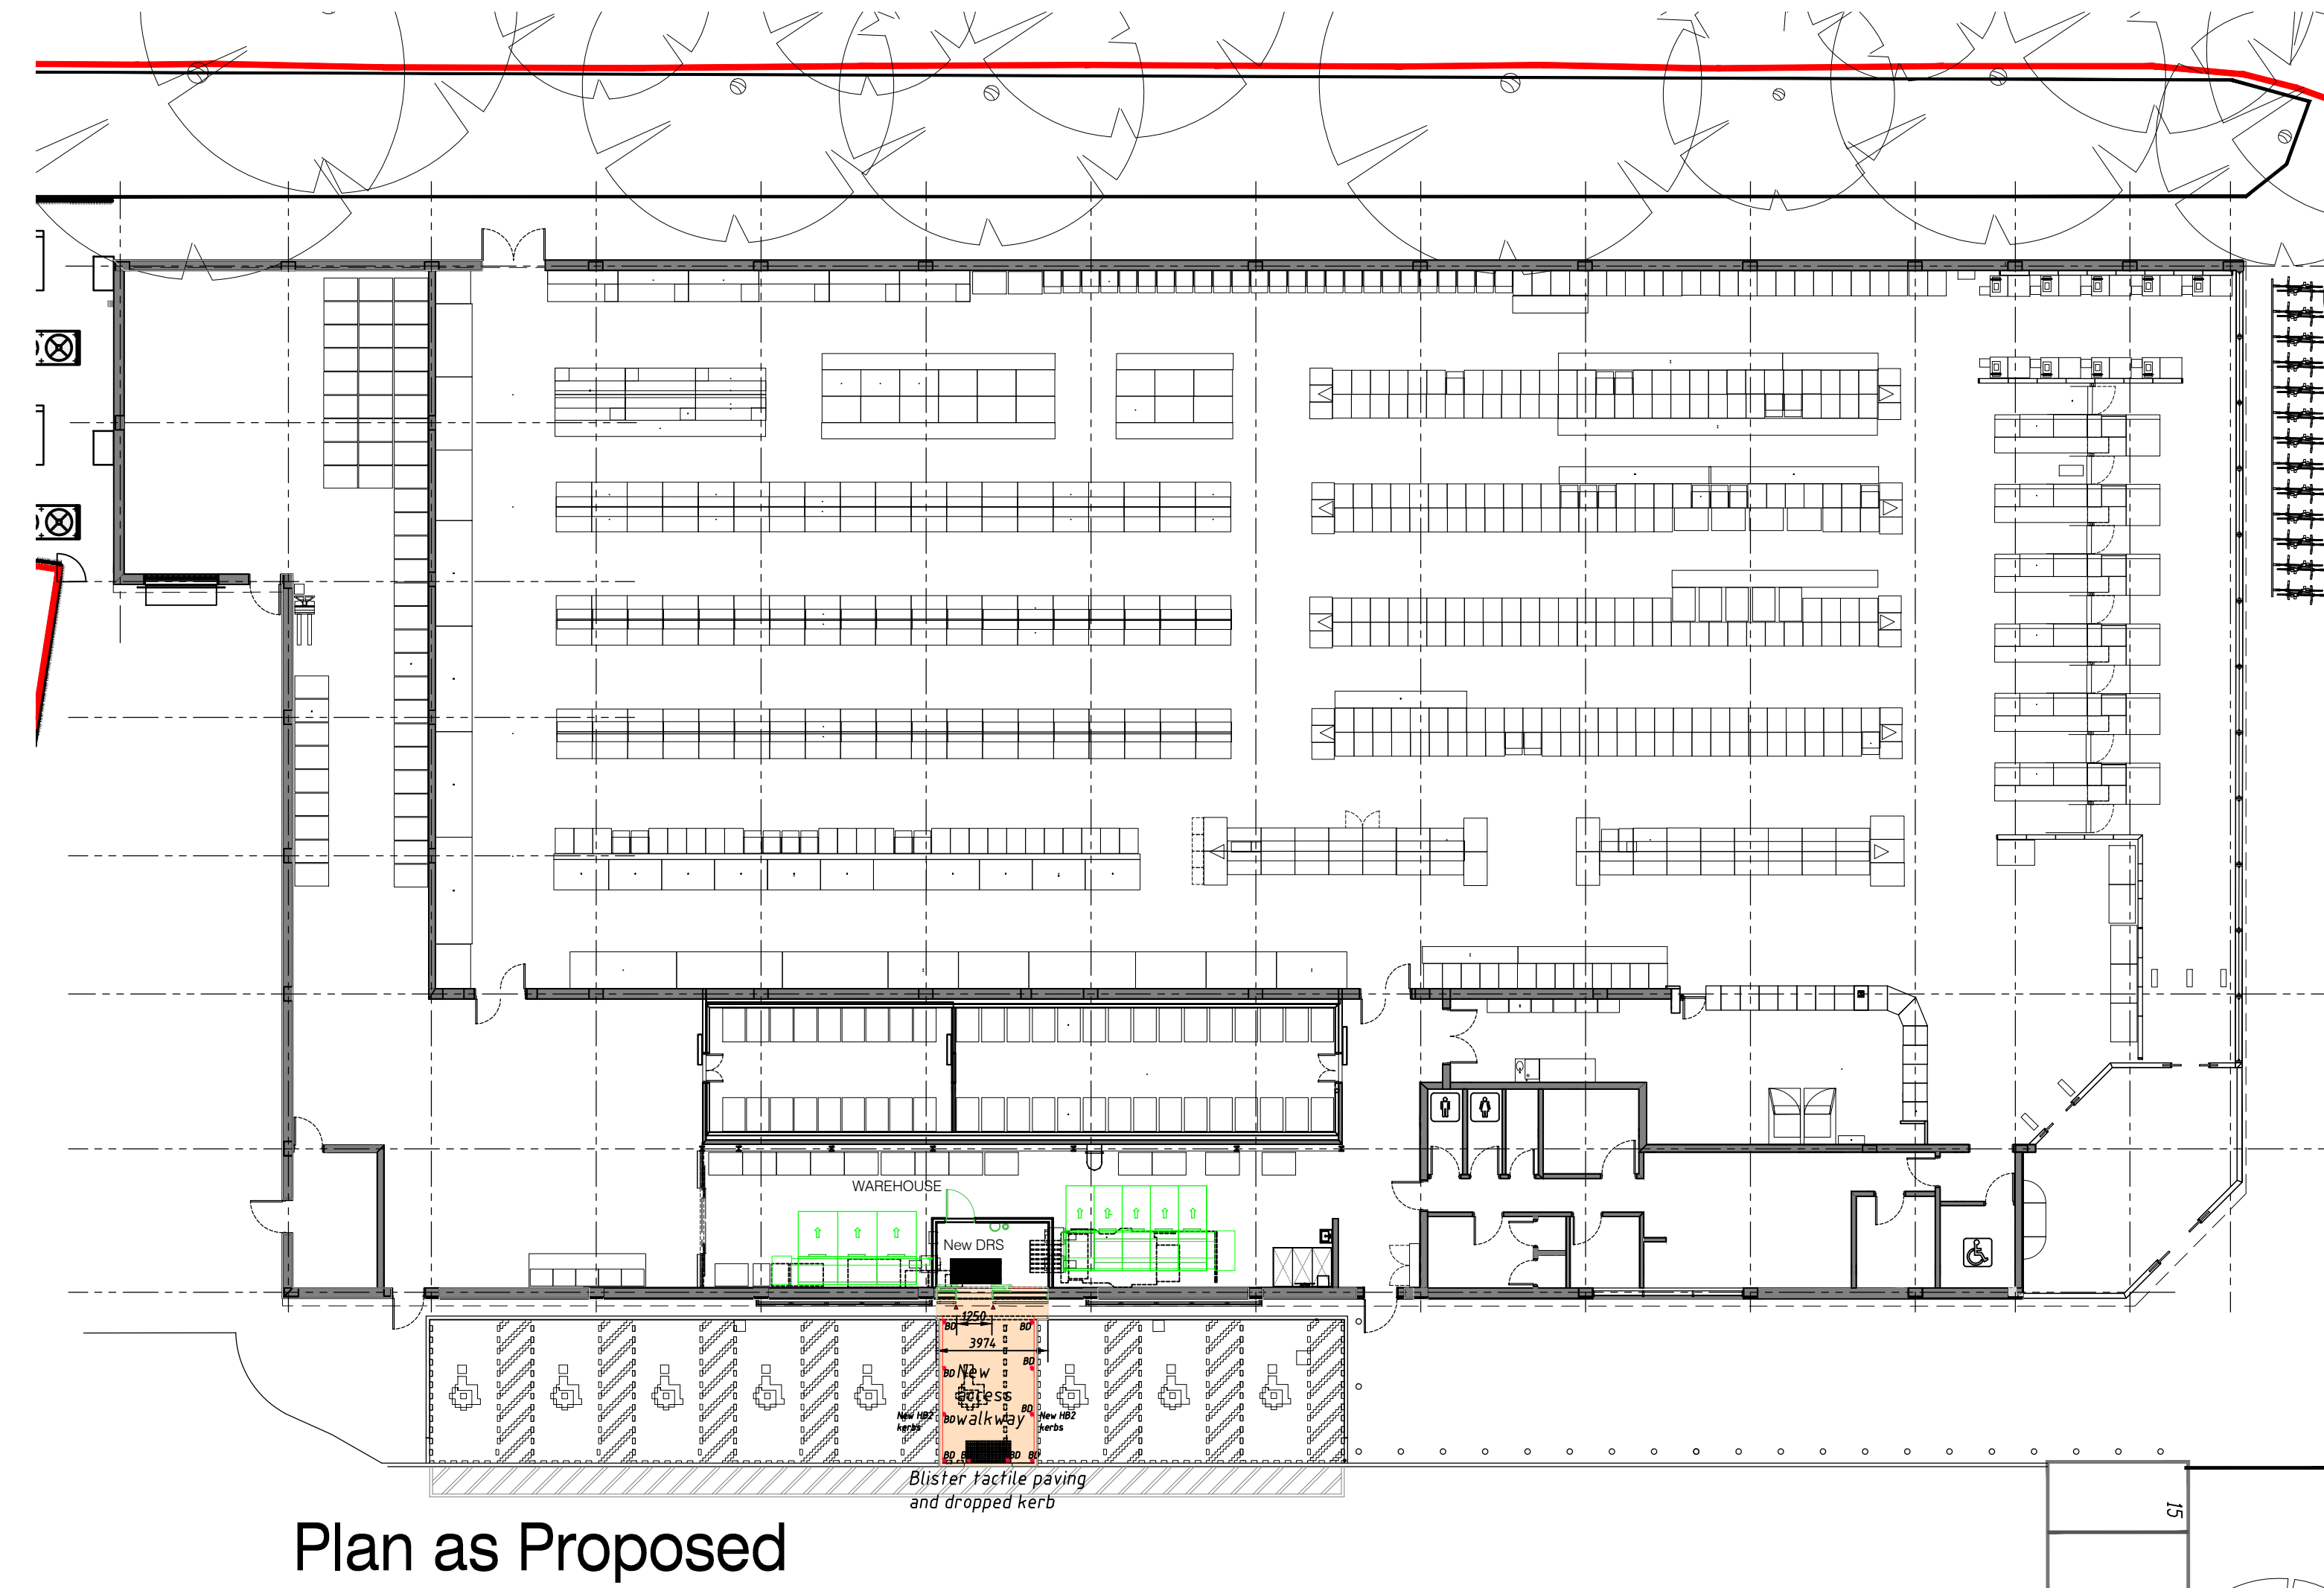

Elevation as Proposed

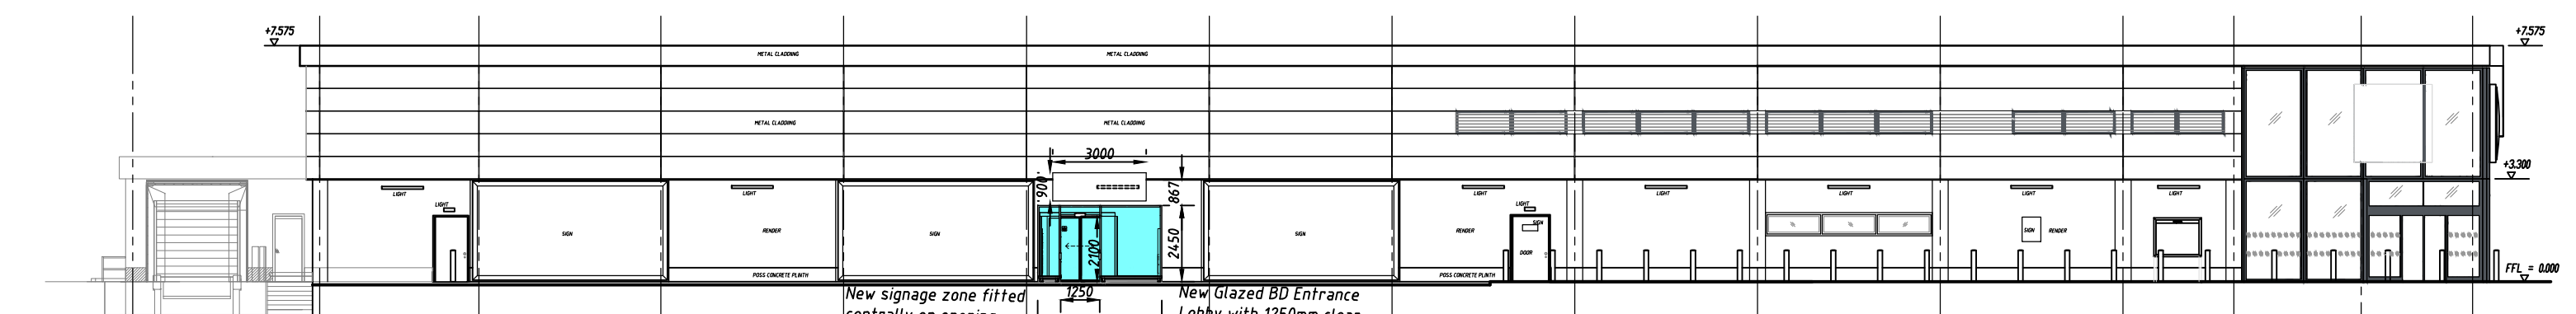

Elevation as Proposed



rev.	date	drawn chk'd	
		Tel: 0121 550 0359 Fax: 0121 550 8088 e-mail: info@gould-singleton.co.uk	
1:200@A1 09.06.22 AW GSA 22-1920/10		Lidl Deposit Return Scheme 1444 Warehouse Reconfiguration 1 Central Avenue Hayes, UB3 2BN Plans and Elevations as Existing and Proposed	
This drawing and the building works depicted are the copyright of the Architects and may not be reproduced except by written permission. This drawing must be read and checked against any specialist drawings and information provided. Do not scale prints. Figured dimensions only to be taken from this drawing.			