


Project: Lidl Stores 1 Central Avenue, Hayes, UB3 2BN

NORTH

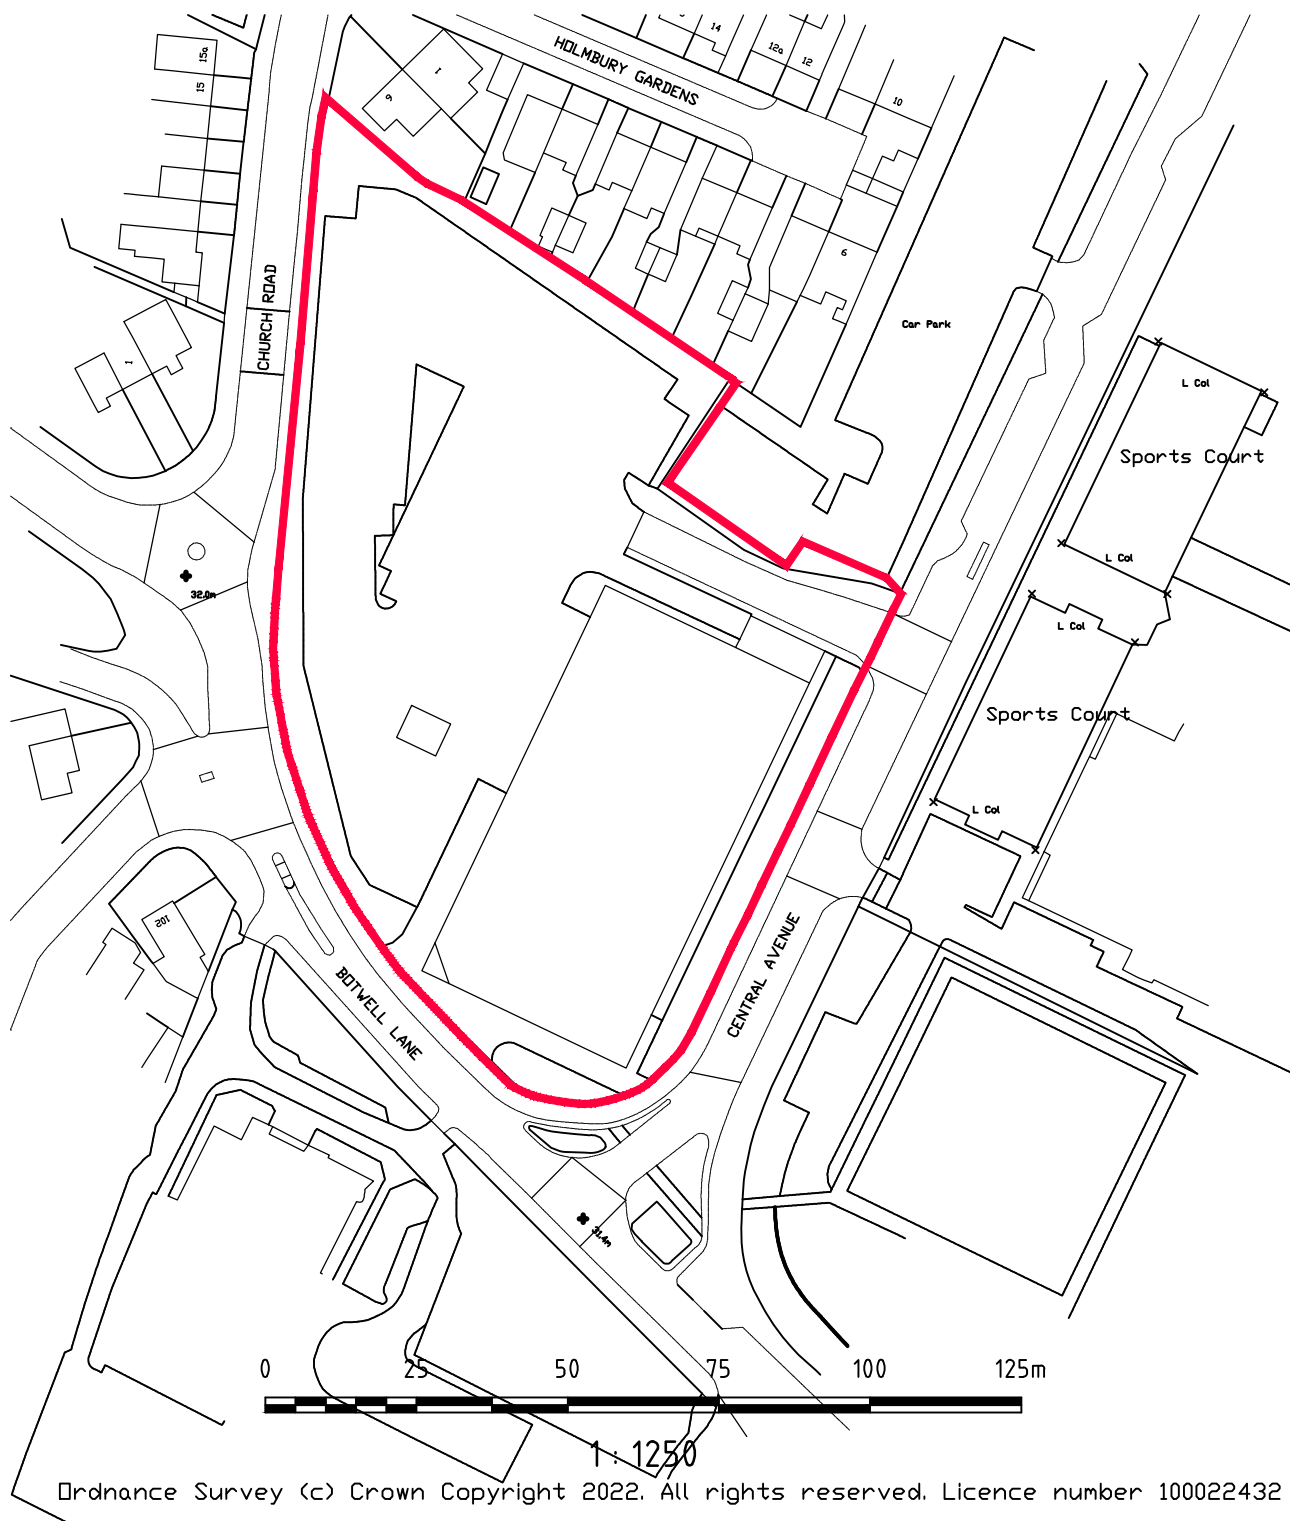

Scale:
1:1250@A4

Project Number:
22-1920/L

Reproduced by permission of HM Ordnance Survey Licence No. 100006840

This drawing and the building works depicted are the copyright of the Architects and may not be reproduced except by written permission. This drawing must be read and checked against any specialist drawings and information provided. Do not scale prints. Crown copyright reserved



Gould Singleton Architects

Earls Way, Halesowen, West Midlands B63 3HR

Tel: 0121 550 0359

Fax: 0121 550 8088

e-mail:
postmaster@gould-singleton.co.uk