


$V_{Dormer} = [(2.32m * 3.43m) / 2] * 6.93m \approx 27.57m^3$


- PROPOSED LOFT CONVERSION
- NEW DORMER EXTENSION TO ROOF AS SHOWN.
- WALLS TILE HUNG IN SLATE TO MATCH EXISTING ROOF.
- ASPHALT FLAT ROOF.
- UPVC WINDOWS.
- BLACK UPVC RAINWATER GOODS.

PROPOSED ATTIC PLAN

scale 1:50

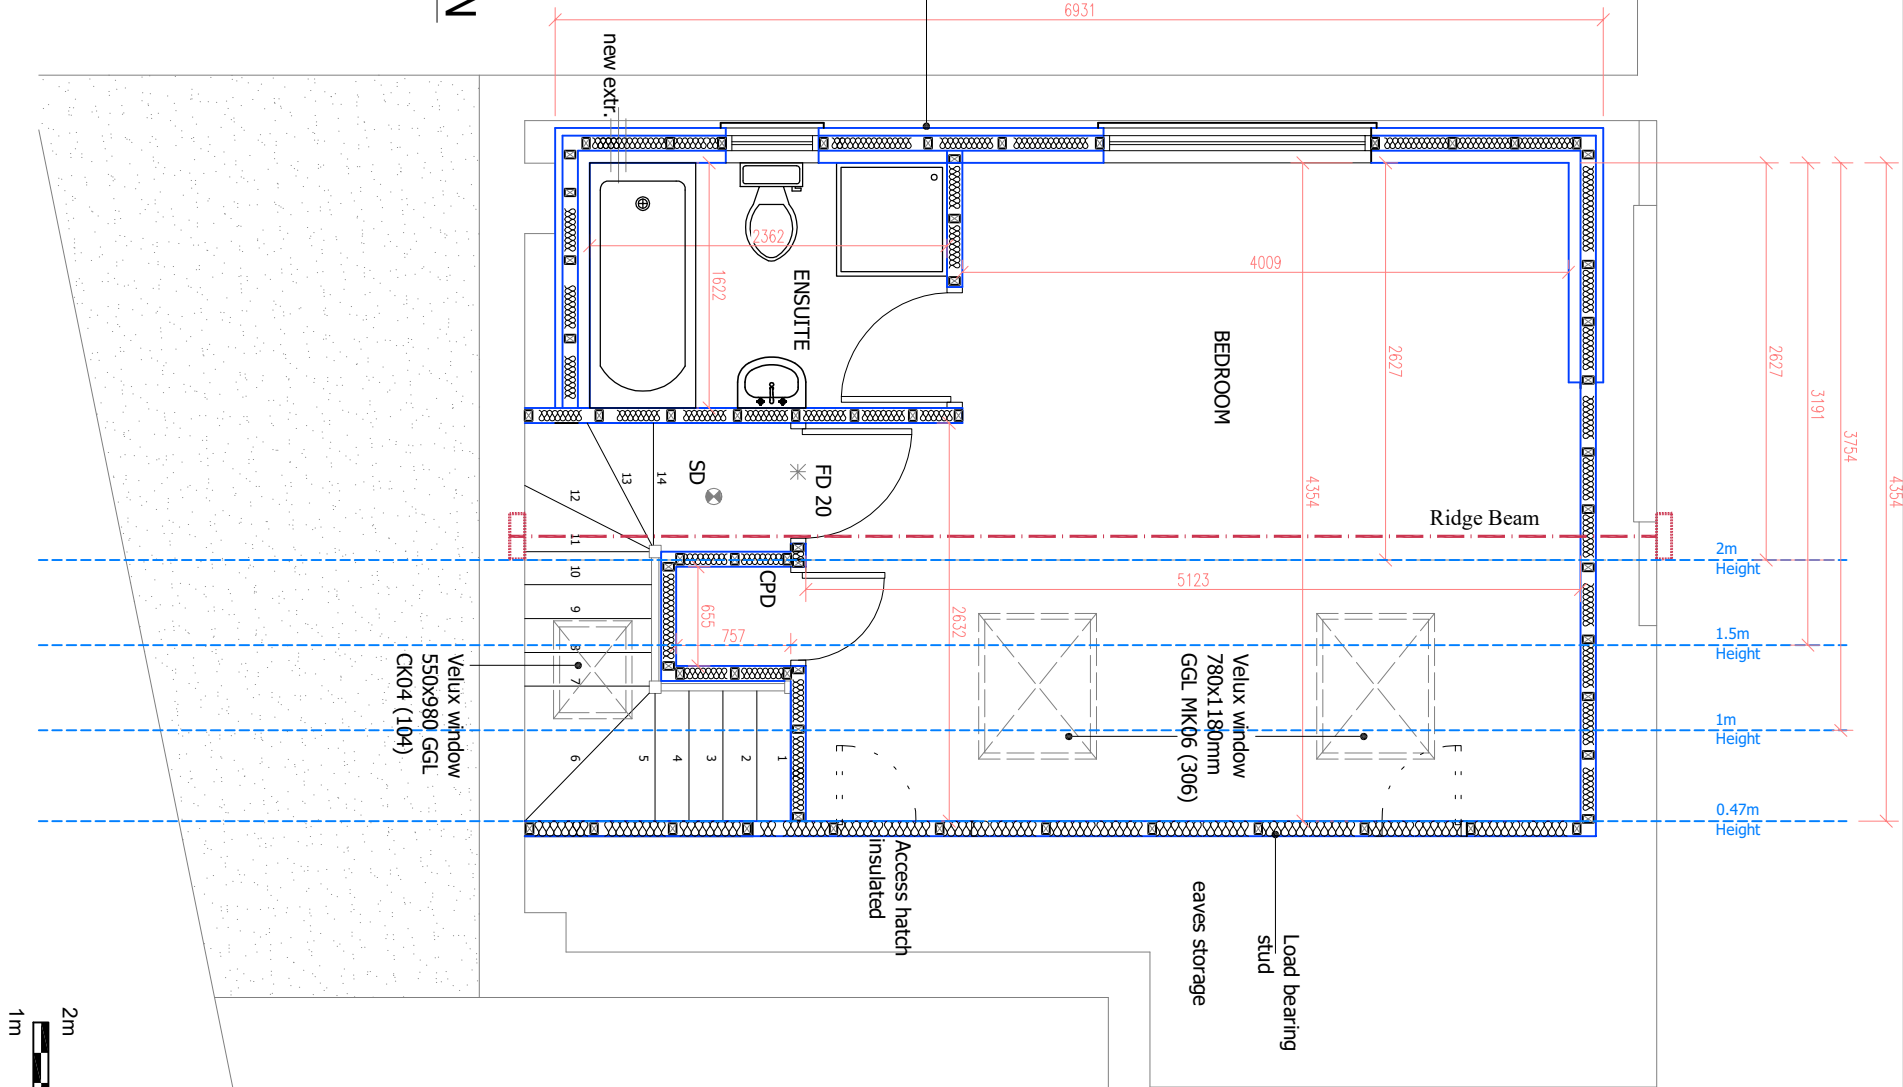

AMENDED : 16.09.2022

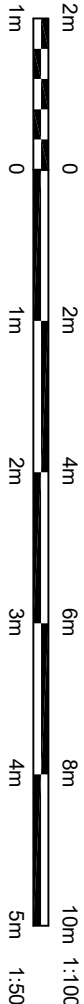

GENERAL NOTES  
THIS DRAWING IS COPYRIGHT ++ ALL RIGHTS RESERVED ++ ALL MEASUREMENTS ARE IN MM, UNLESS SPECIFICALLY STATED ++ DO NOT SCALE FROM THIS DRAWING UNLESS FOR PLANNING PURPOSES ++  
PROPERTY BOUNDARIES ARE ASSUMED FROM ON-SITE MEASUREMENTS AND OS MAP BOUNDARY POSITIONS AND ARE INDICATIVE ONLY ++ DO NOT TAKE MEASUREMENTS FROM THIS DRAWING ++  
DO NOT USE THIS DRAWING TO CALCULATE MATERIAL QUANTITIES OR ORDERS ++ DO NOT USE THIS DRAWING TO CALCULATE DETAILED OR FIXED CONSTRUCTION COSTS ++  
ALL MEASUREMENTS ARE ACCURATE ON TIME OF ISSUE. IT IS THE CONTRACTORS RESPONSIBILITY TO CHECK ALL MEASUREMENTS ON SITE PRIOR TO THE ORDERING AND FABRICATION OF ANY MATERIALS ++  
THIS DRAWING SHOULD BE READ IN CONJUNCTION WITH STRUCTURAL ENGINEERS DRAWINGS ++ THIS DRAWING SHOULD BE READ IN CONJUNCTION WITH SERVICE ENGINEERS DRAWINGS ++  
ANY DISCREPANCY FOUND BETWEEN THIS DRAWING AND ANY OTHER DOCUMENTS MUST BE REPORTED IMMEDIATELY BY THE CONTRACTOR

SITE ADDRESS		DRAWING TITLE	
4 OAK GROVE RUISLIP HA4 8UF		PROPOSED DRAWINGS	
		DRAWN AT HEAD OFFICE	DRAWN BY
		SCALE OS shown @ A3	08. AUG. 2022
PD		DRAWING No.	KT0.05.
		REVISION -	