


$V_{\text{Dormer}} = [(2.32\text{m} * 3.43\text{m}) / 2] * 6.93\text{m} \approx 27.57\text{m}^3$

- PROPOSED LOFT CONVERSION**
- NEW DORMER EXTENSION TO ROOF AS SHOWN.
- WALLS TILE HUNG IN SLATE TO MATCH EXISTING ROOF.
- ASPHALT FLAT ROOF.
- UPVC WINDOWS.
- BLACK UPVC RAINWATER GOODS.

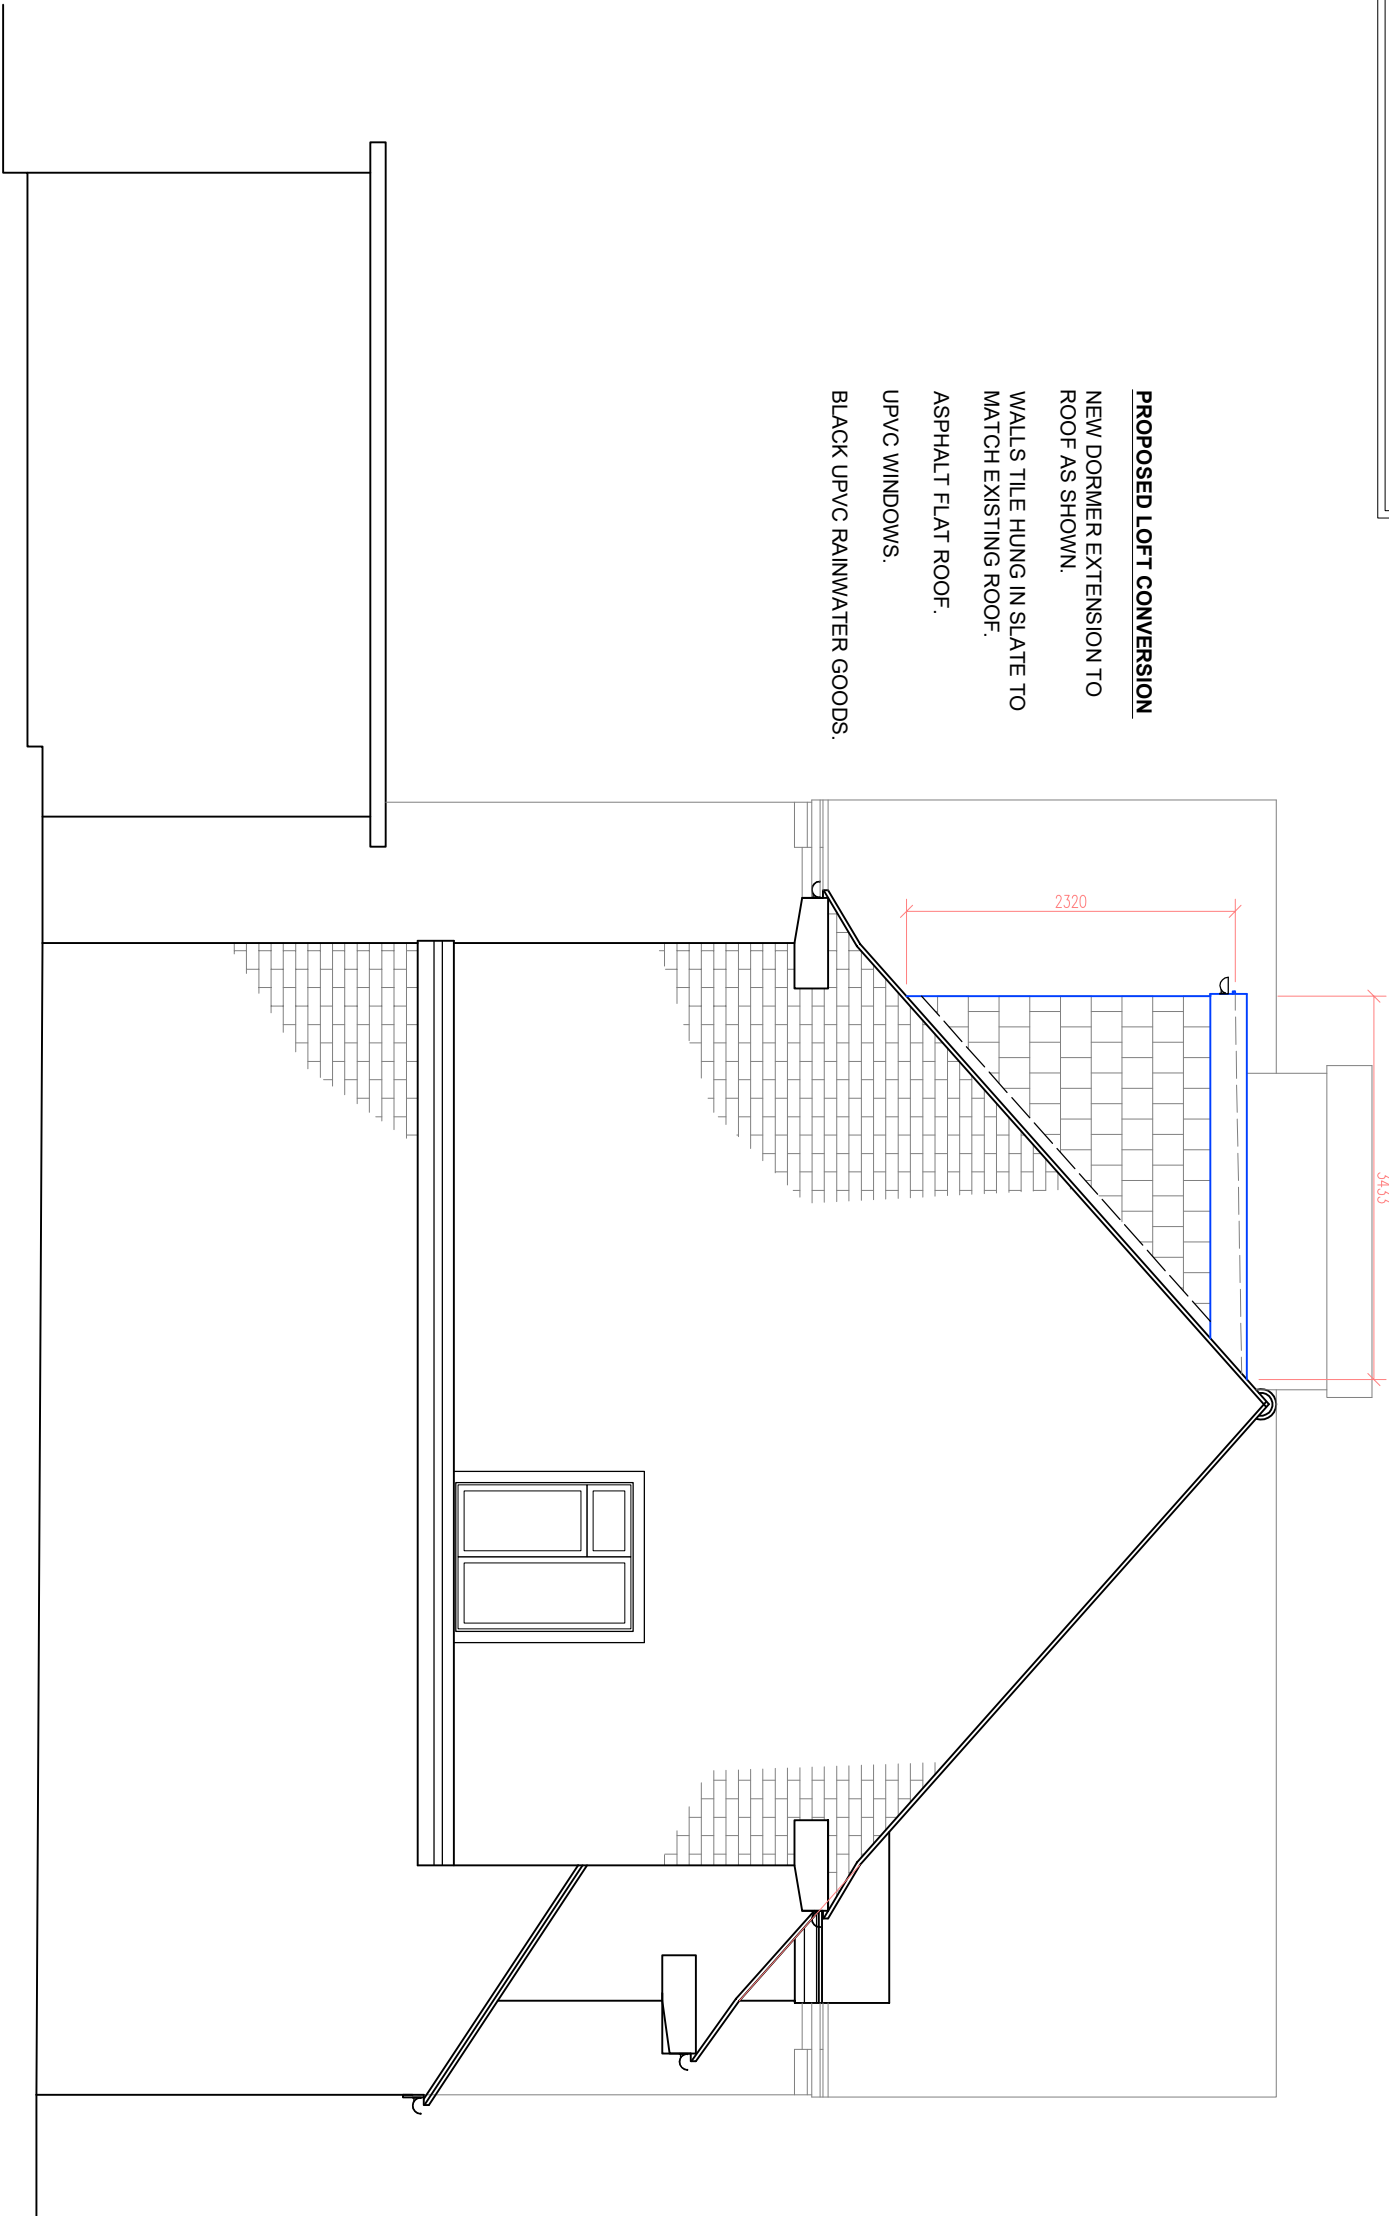

PROPOSED SIDE ELEVATION scale 1:50

AMENDED : 16.09.2022

