


GENERAL NOTES

THIS DRAWING IS COPYRIGHT ++ ALL RIGHTS RESERVED ++ ALL MEASUREMENTS ARE IN MM, UNLESS SPECIFICALLY STATED ++ DO NOT SCALE FROM THIS DRAWING UNLESS FOR PLANNING PURPOSES ++
 PROPERTY BOUNDARIES ARE ASSUMED FROM ON-SITE MEASUREMENTS AND OS MAP BOUNDARY POSITIONS AND ARE INDICATIVE ONLY ++ DO NOT TAKE MEASUREMENTS FROM THIS DRAWING ++
 DO NOT USE THIS DRAWING TO CALCULATE MATERIAL QUANTITIES OR ORDERS ++ DO NOT USE THIS DRAWING TO CALCULATE DETAILED OR FIXED CONSTRUCTION COSTS ++
 ALL MEASUREMENTS ARE ACCURATE ON TIME OF ISSUE IT IS THE CONTRACTORS RESPONSIBILITY TO CHECK ALL MEASUREMENTS ON SITE PRIOR TO THE ORDERING AND FABRICATION OF ANY MATERIALS ++
 THIS DRAWING SHOULD BE READ IN CONJUNCTION WITH STRUCTURAL ENGINEERS DRAWINGS ++ THIS DRAWING SHOULD BE READ IN CONJUNCTION WITH SERVICE ENGINEERS DRAWINGS ++
 ANY DISCREPANCY FOUND BETWEEN THIS DRAWING AND ANY OTHER DOCUMENTS MUST BE REPORTED IMMEDIATELY BY THE CONTRACTOR

PROPOSED ADJ.SIDE ELEVATION scale 1:50

AMENDED : 16.09.2022

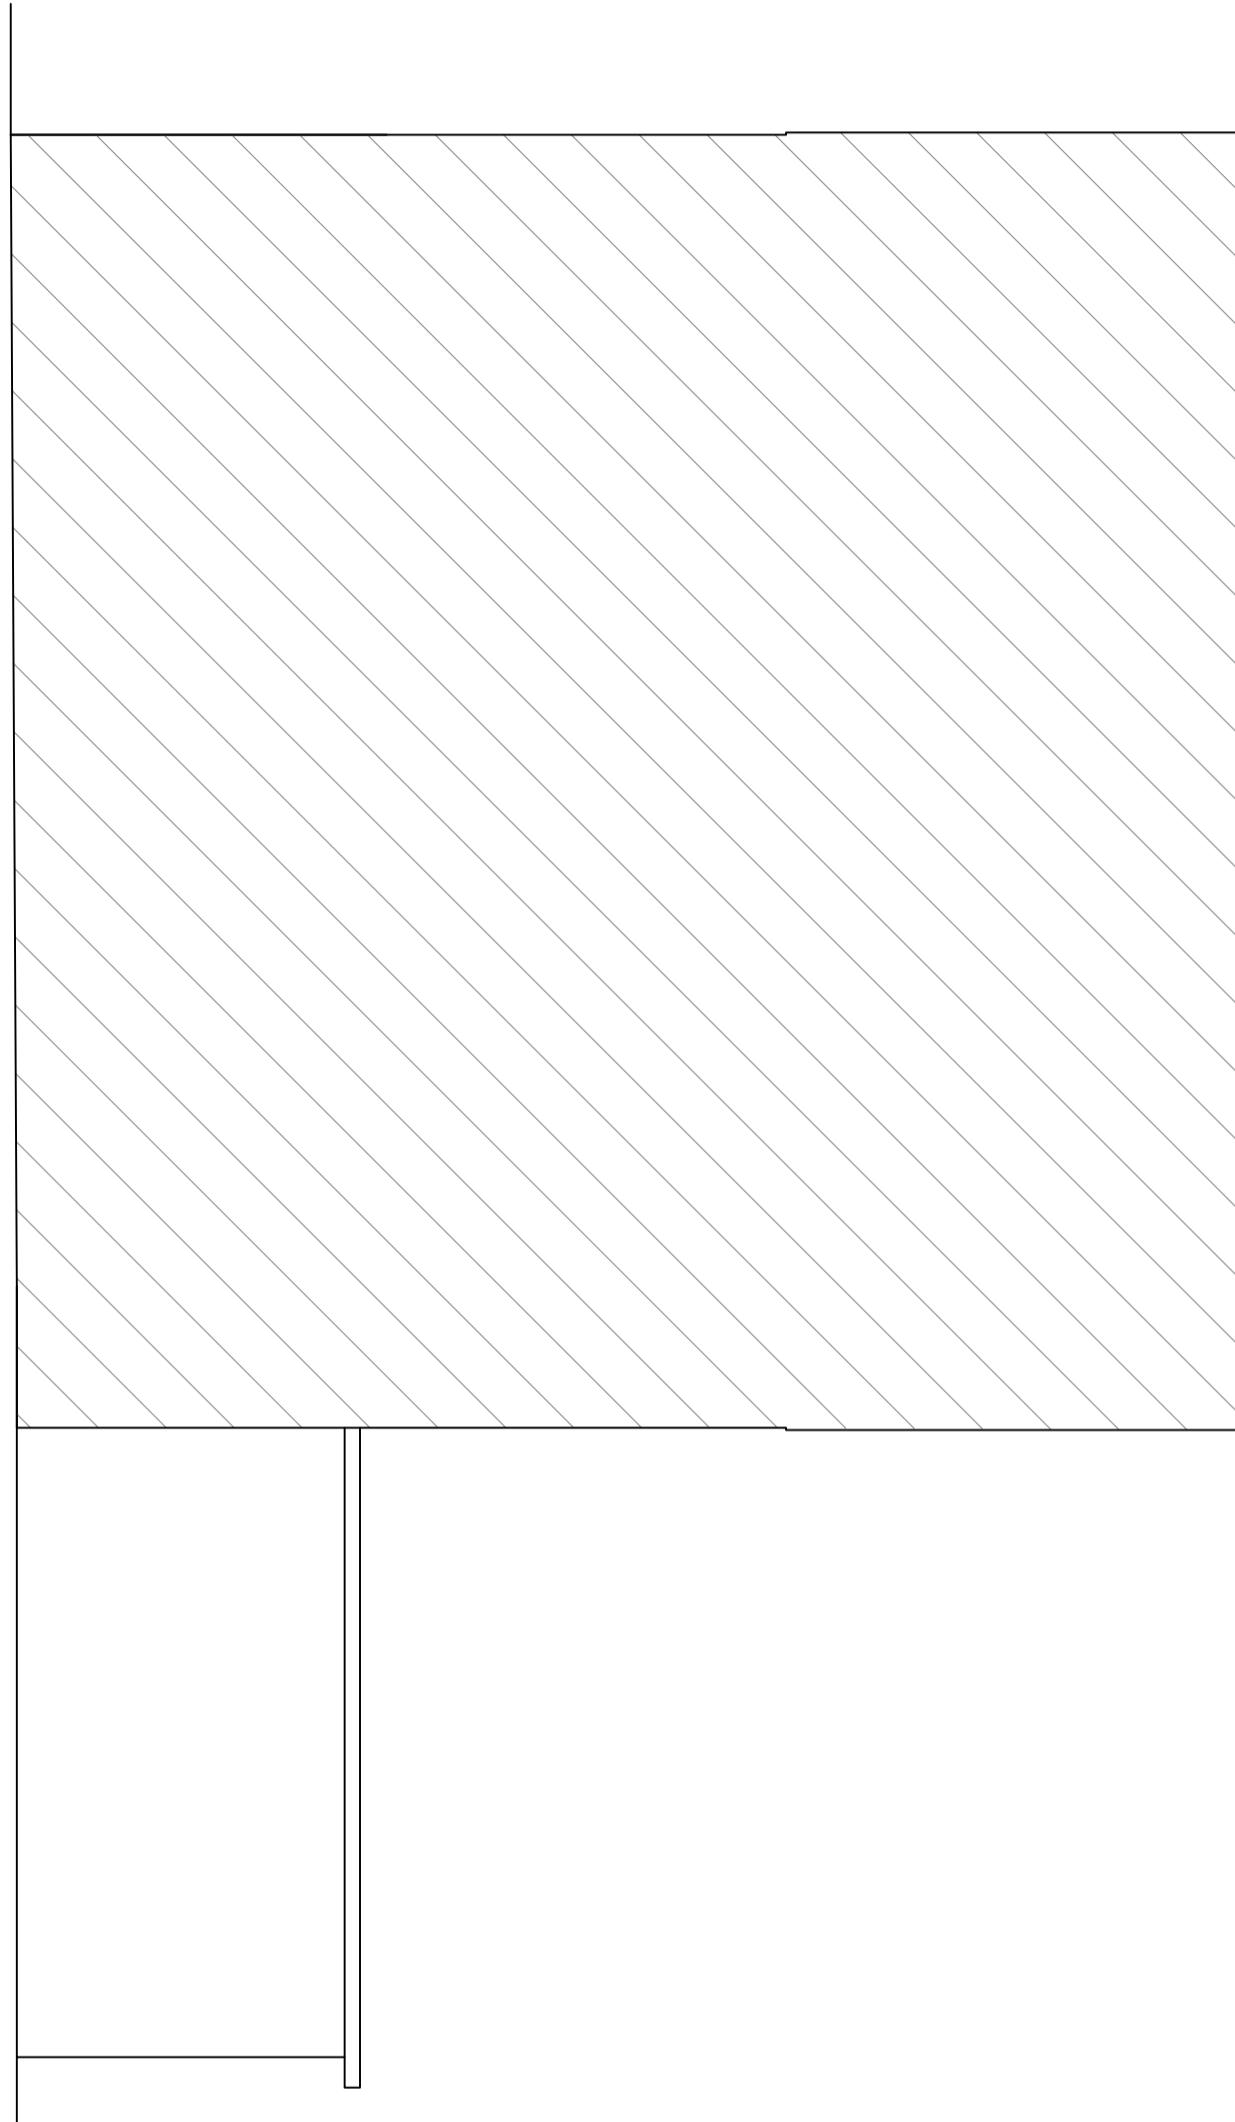

2m 0 2m 4m 6m 8m 10m 1:100
 1m 0 1m 2m 3m 4m 5m 1:50

SITE ADDRESS	DRAWING TITLE
4 OAK GROVE RUISLIP HA4 8UF	PROPOSED DRAWINGS
DRAWN AT HEAD OFFICE	DRAWN BY
SCALE as shown	08. AUG. 2022
DRAWING No.	REVISION
KTD. 09.	-