


$V_{\text{dormer}} = [(2.32\text{m} * 3.43\text{m}) / 2] * 6.93\text{m} \approx 27.57\text{m}^3$


- PROPOSED LOFT CONVERSION**
- NEW DORMER EXTENSION TO ROOF AS SHOWN.
 - WALLS TILE HUNG IN SLATE TO MATCH EXISTING ROOF.
 - ASPHALT FLAT ROOF.
 - UPVC WINDOWS.
 - BLACK UPVC RAINWATER GOODS.

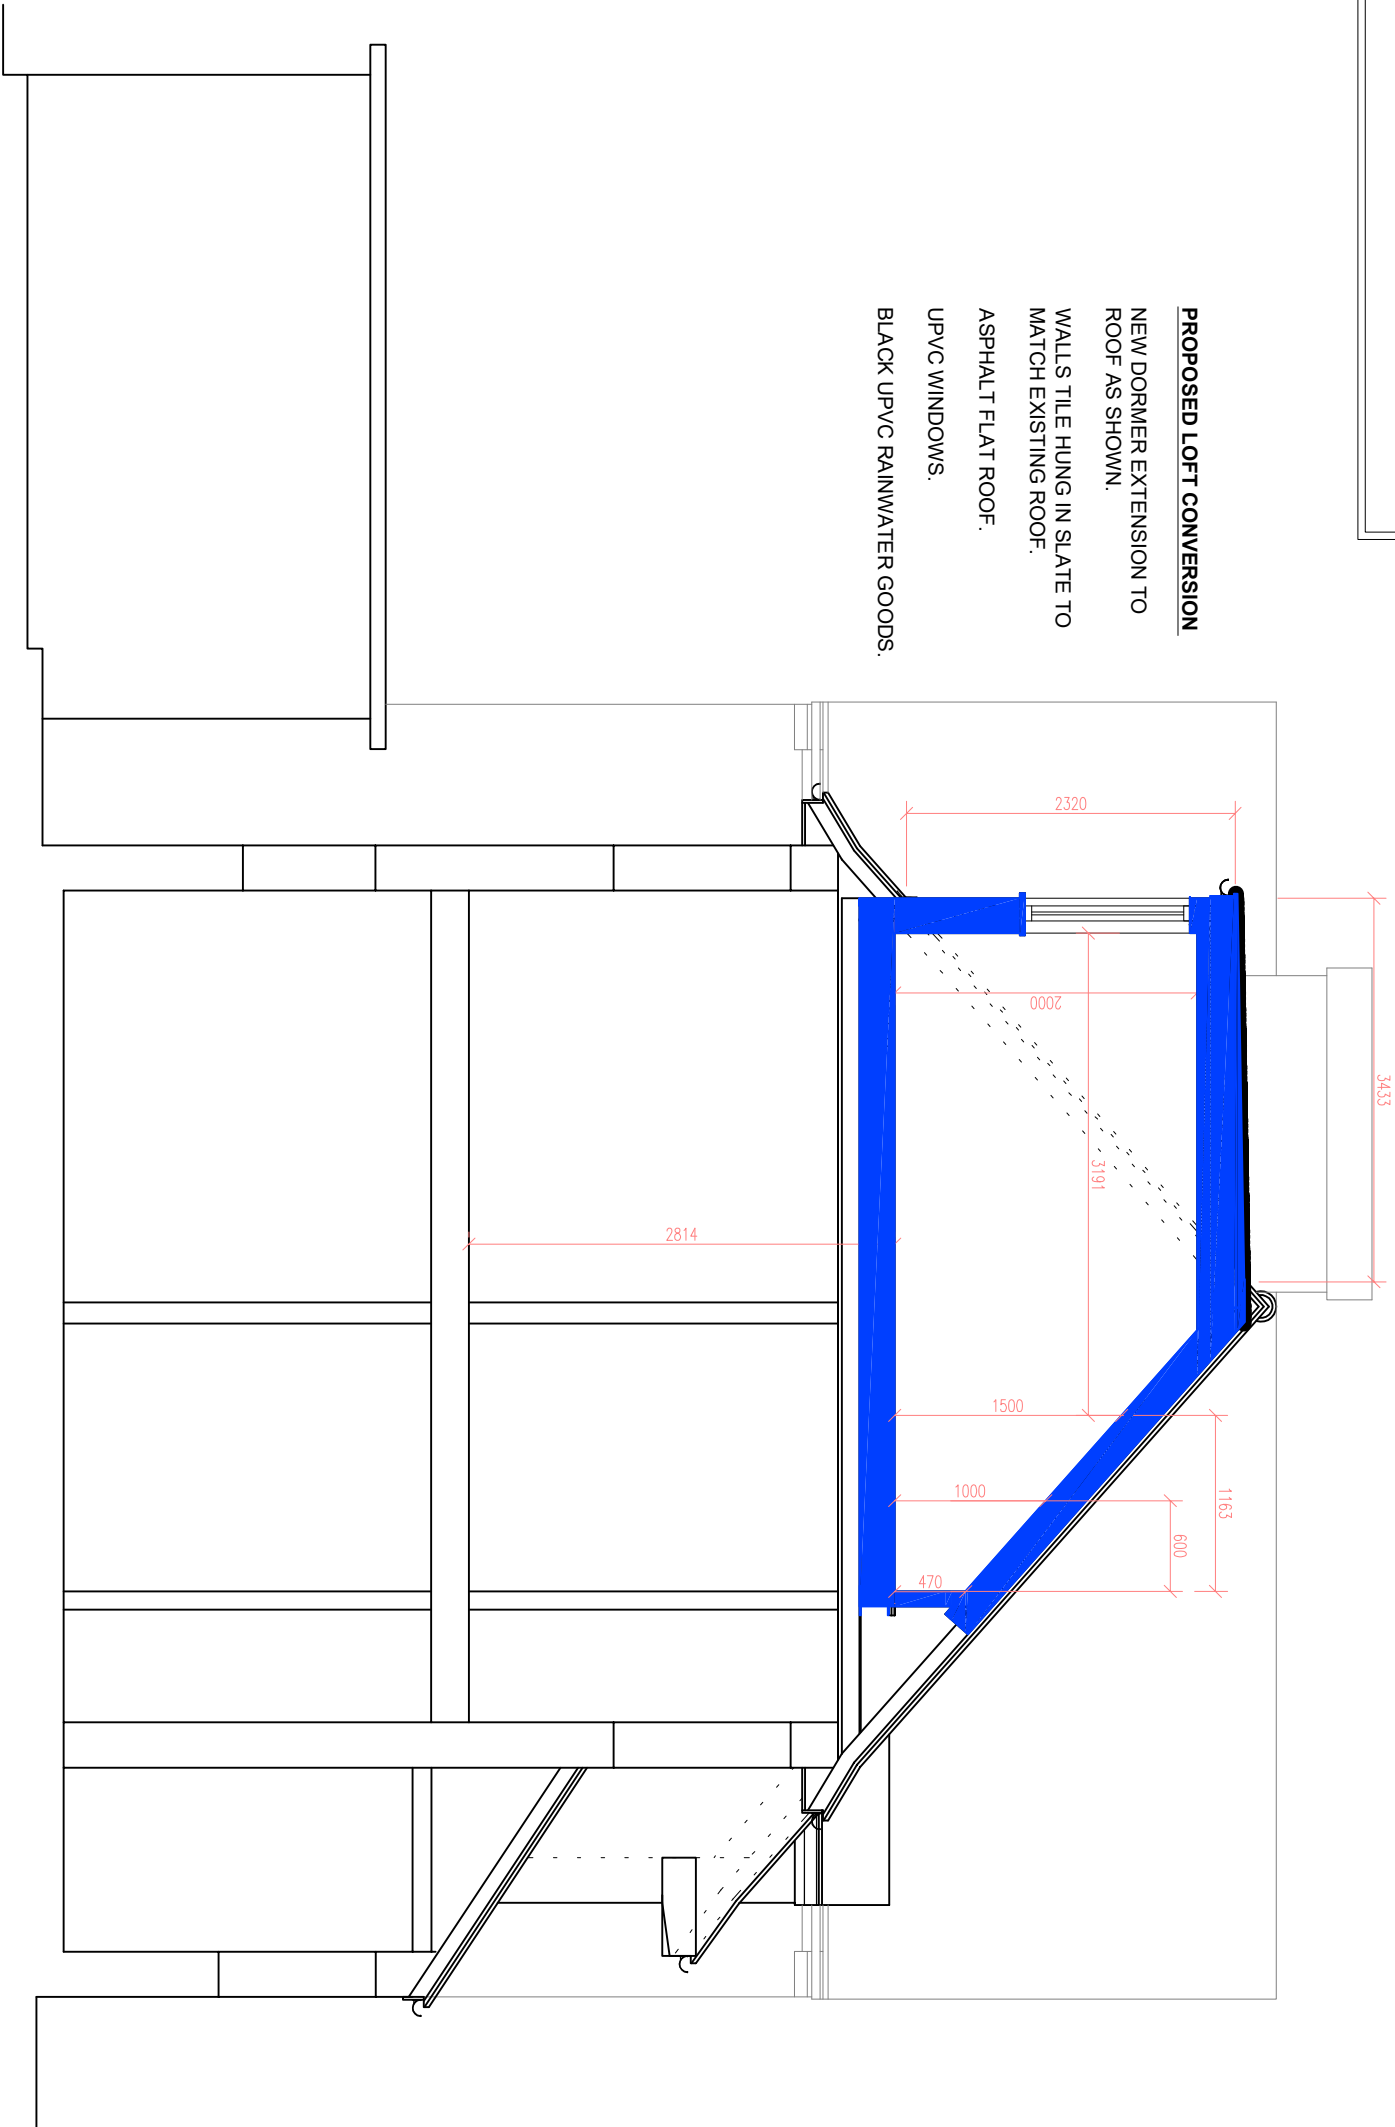

PROPOSED TYPICAL SECTION

scale 1:50

AMENDED : 16.09.2022

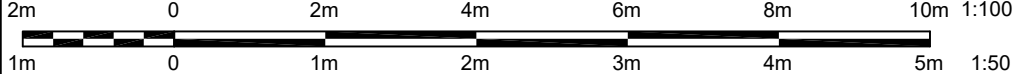

GENERAL NOTES

THIS DRAWING IS COPYRIGHT ++ ALL RIGHTS RESERVED ++ ALL MEASUREMENTS ARE IN MM, UNLESS SPECIFICALLY STATED ++ DO NOT SCALE FROM THIS DRAWING UNLESS FOR PLANNING PURPOSES ++
PROPERTY BOUNDARIES ARE ASSUMED FROM ON-SITE MEASUREMENTS AND OS MAP BOUNDARY POSITIONS AND ARE INDICATIVE ONLY ++ DO NOT TAKE MEASUREMENTS FROM THIS DRAWING ++
DO NOT USE THIS DRAWING TO CALCULATE MATERIAL QUANTITIES OR ORDERS ++ DO NOT USE THIS DRAWING TO CALCULATE DETAILED OR FIXED CONSTRUCTION COSTS ++
ALL MEASUREMENTS ARE ACCURATE ON TIME OF ISSUE. IT IS THE CONTRACTORS RESPONSIBILITY TO CHECK ALL MEASUREMENTS ON SITE PRIOR TO THE ORDERING AND FABRICATION OF ANY MATERIALS ++
THIS DRAWING SHOULD BE READ IN CONJUNCTION WITH STRUCTURAL ENGINEERS DRAWINGS ++ THIS DRAWING SHOULD BE READ IN CONJUNCTION WITH SERVICE ENGINEERS DRAWINGS ++
ANY DISCREPANCY FOUND BETWEEN THIS DRAWING AND ANY OTHER DOCUMENTS MUST BE REPORTED IMMEDIATELY BY THE CONTRACTOR

SITE ADDRESS		DRAWING TITLE	
4 OAK GROVE RUISLIP HA4 8UF		PROPOSED DRAWINGS	
PD		DRAWN AT HEAD OFFICE	DRAWN BY
		SCALE OS shown @ A3	08. AUG. 2022
		DRAWING No.	REVISION
		KTD.10.	-