


PROPOSED ADJ.SIDE ELEVATION scale 1:50

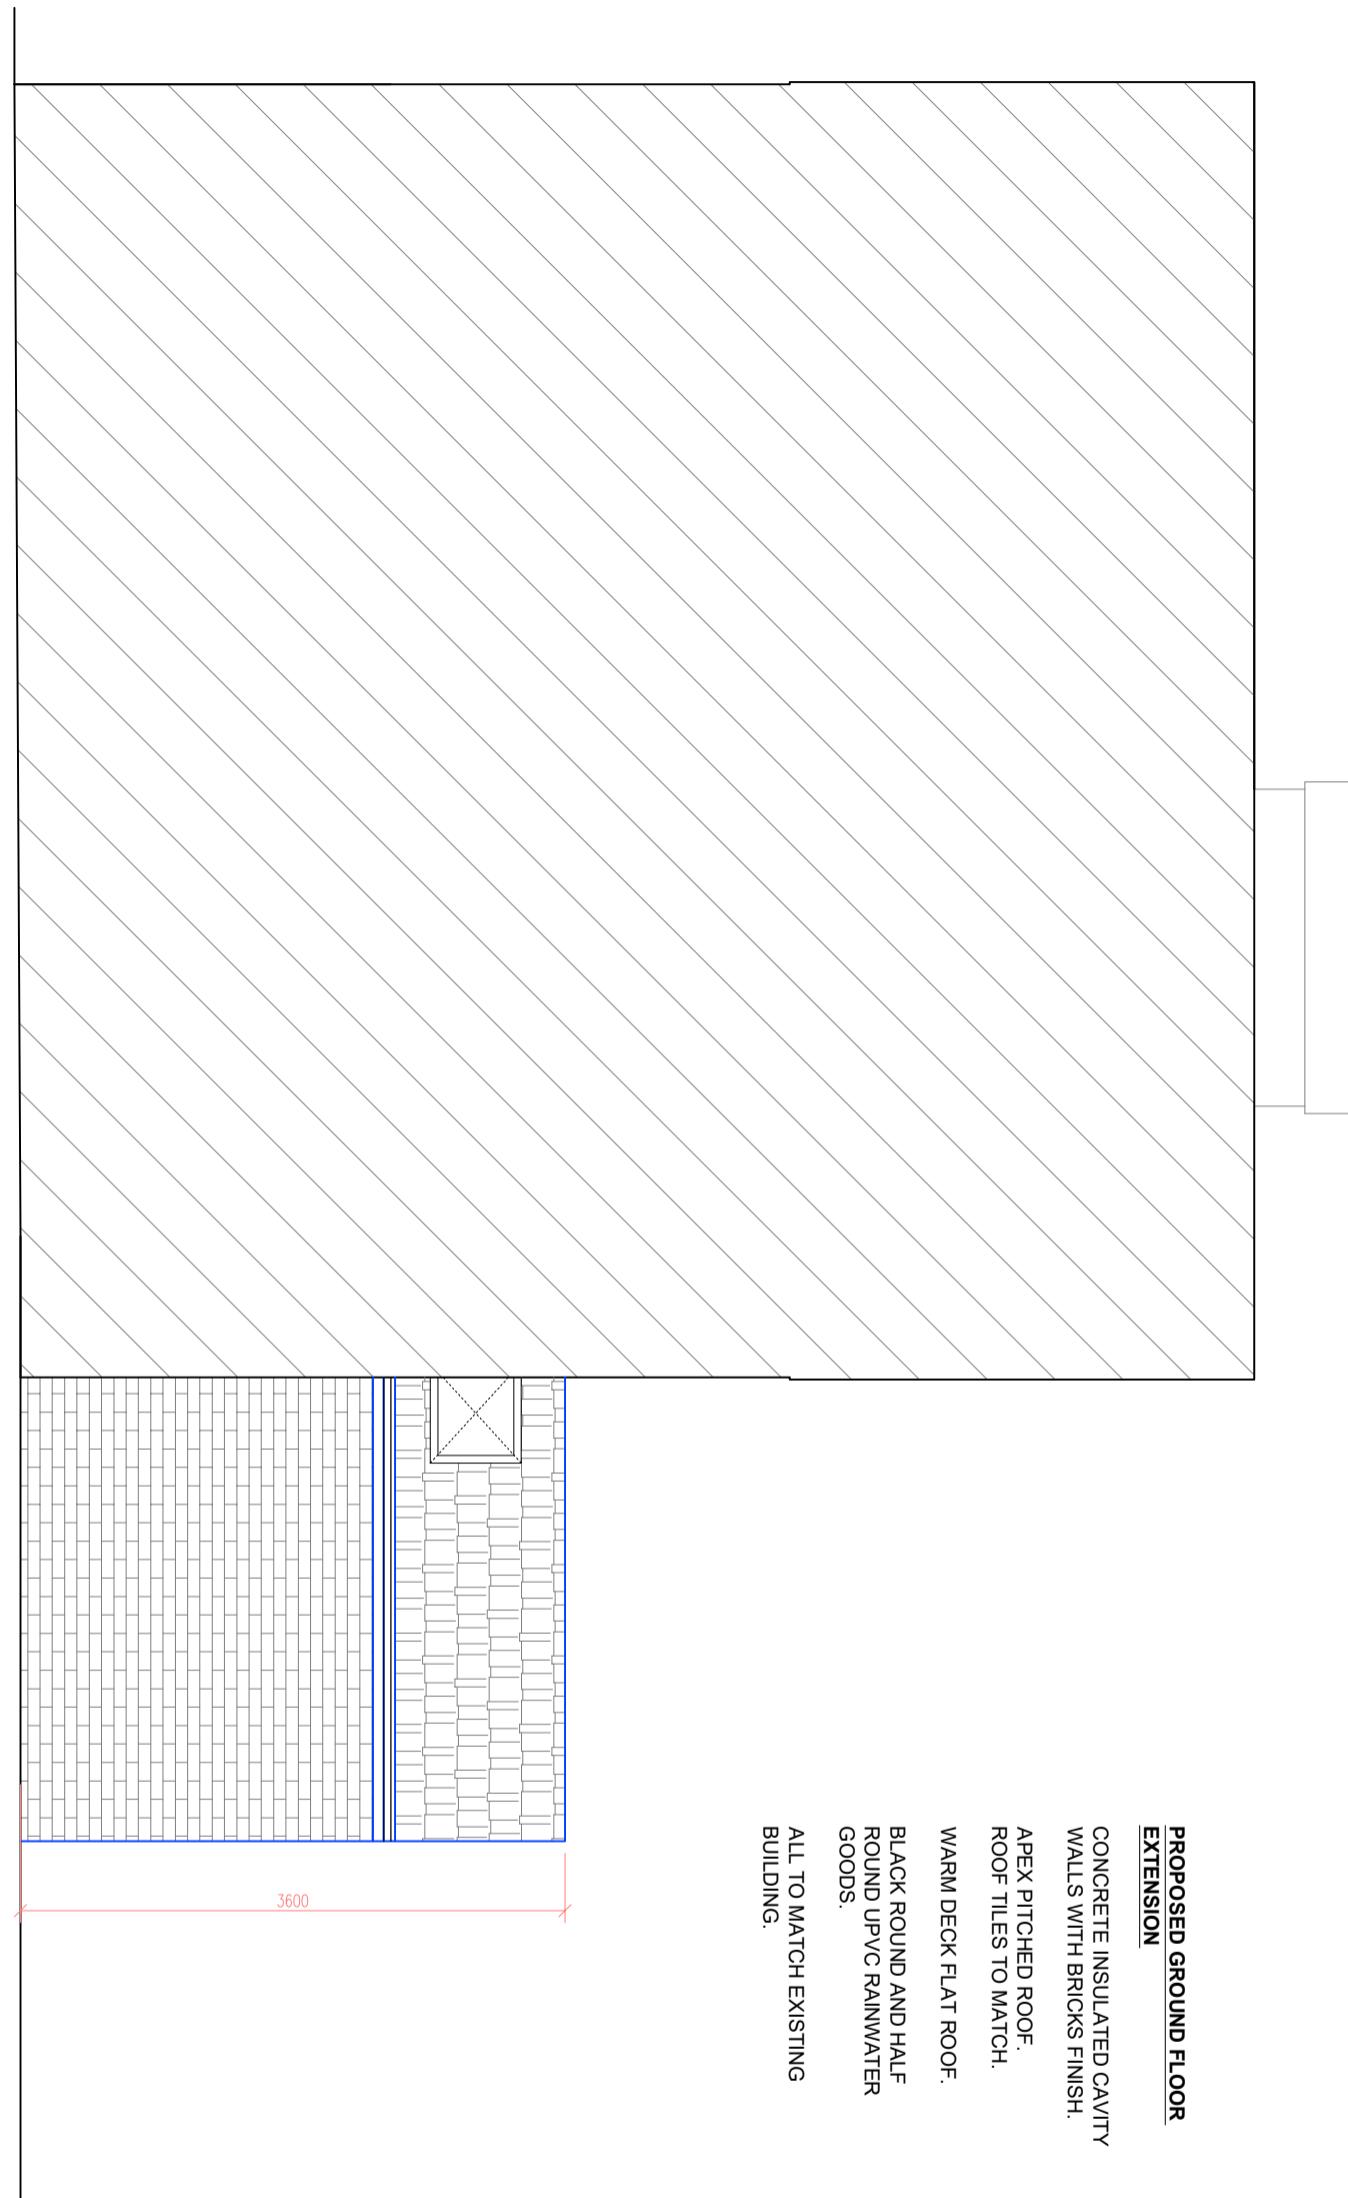

GENERAL NOTES

THIS DRAWING IS COPYRIGHT ++ ALL RIGHTS RESERVED ++ ALL MEASUREMENTS ARE IN MM, UNLESS SPECIFICALLY STATED ++ DO NOT SCALE FROM THIS DRAWING UNLESS FOR PLANNING PURPOSES ++ PROPERTY BOUNDARIES ARE ASSUMED FROM ON-SITE MEASUREMENTS AND OS MAP BOUNDARIES, POSITIONS AND ARE INDICATIVE ONLY ++ DO NOT TAKE MEASUREMENTS FROM THIS DRAWING ++ DO NOT USE THIS DRAWING TO CALCULATE MATERIAL QUANTITIES OR ORDERS ++ DO NOT USE THIS DRAWING TO CALCULATE DETAILED OR FIXED CONSTRUCTION COSTS ++ ALL MEASUREMENTS ARE ACCURATE ON TIME OF ISSUE, IT IS THE CONTRACTOR'S RESPONSIBILITY TO CHECK ALL MEASUREMENTS ON SITE PRIOR TO THE ORDERING AND FABRICATION OF ANY MATERIALS ++ THIS DRAWING SHOULD BE READ IN CONJUNCTION WITH THE CONTRACTOR'S DRAWINGS ++ THIS DRAWING SHOULD BE READ IN CONJUNCTION WITH SERVICE ENGINEERS DRAWINGS ++ ANY DISCREPANCY FOUND BETWEEN THIS DRAWING AND ANY OTHER DOCUMENTS MUST BE REPORTED IMMEDIATELY BY THE CONTRACTOR

SITE ADDRESS
4 OAK GROVE RUISLIP HA4 8JF

DRAWING TITLE
PROPOSED DRAWINGS

DRAWN AT HEAD OFFICE

DRAWN BY

SCALE as shown @ A3

08. AUG. 2022

DRAWING No.

KTD. 08.

REVISION

-

PLANNING