


**PROPOSED SIDE ELEVATION** scale 1:50

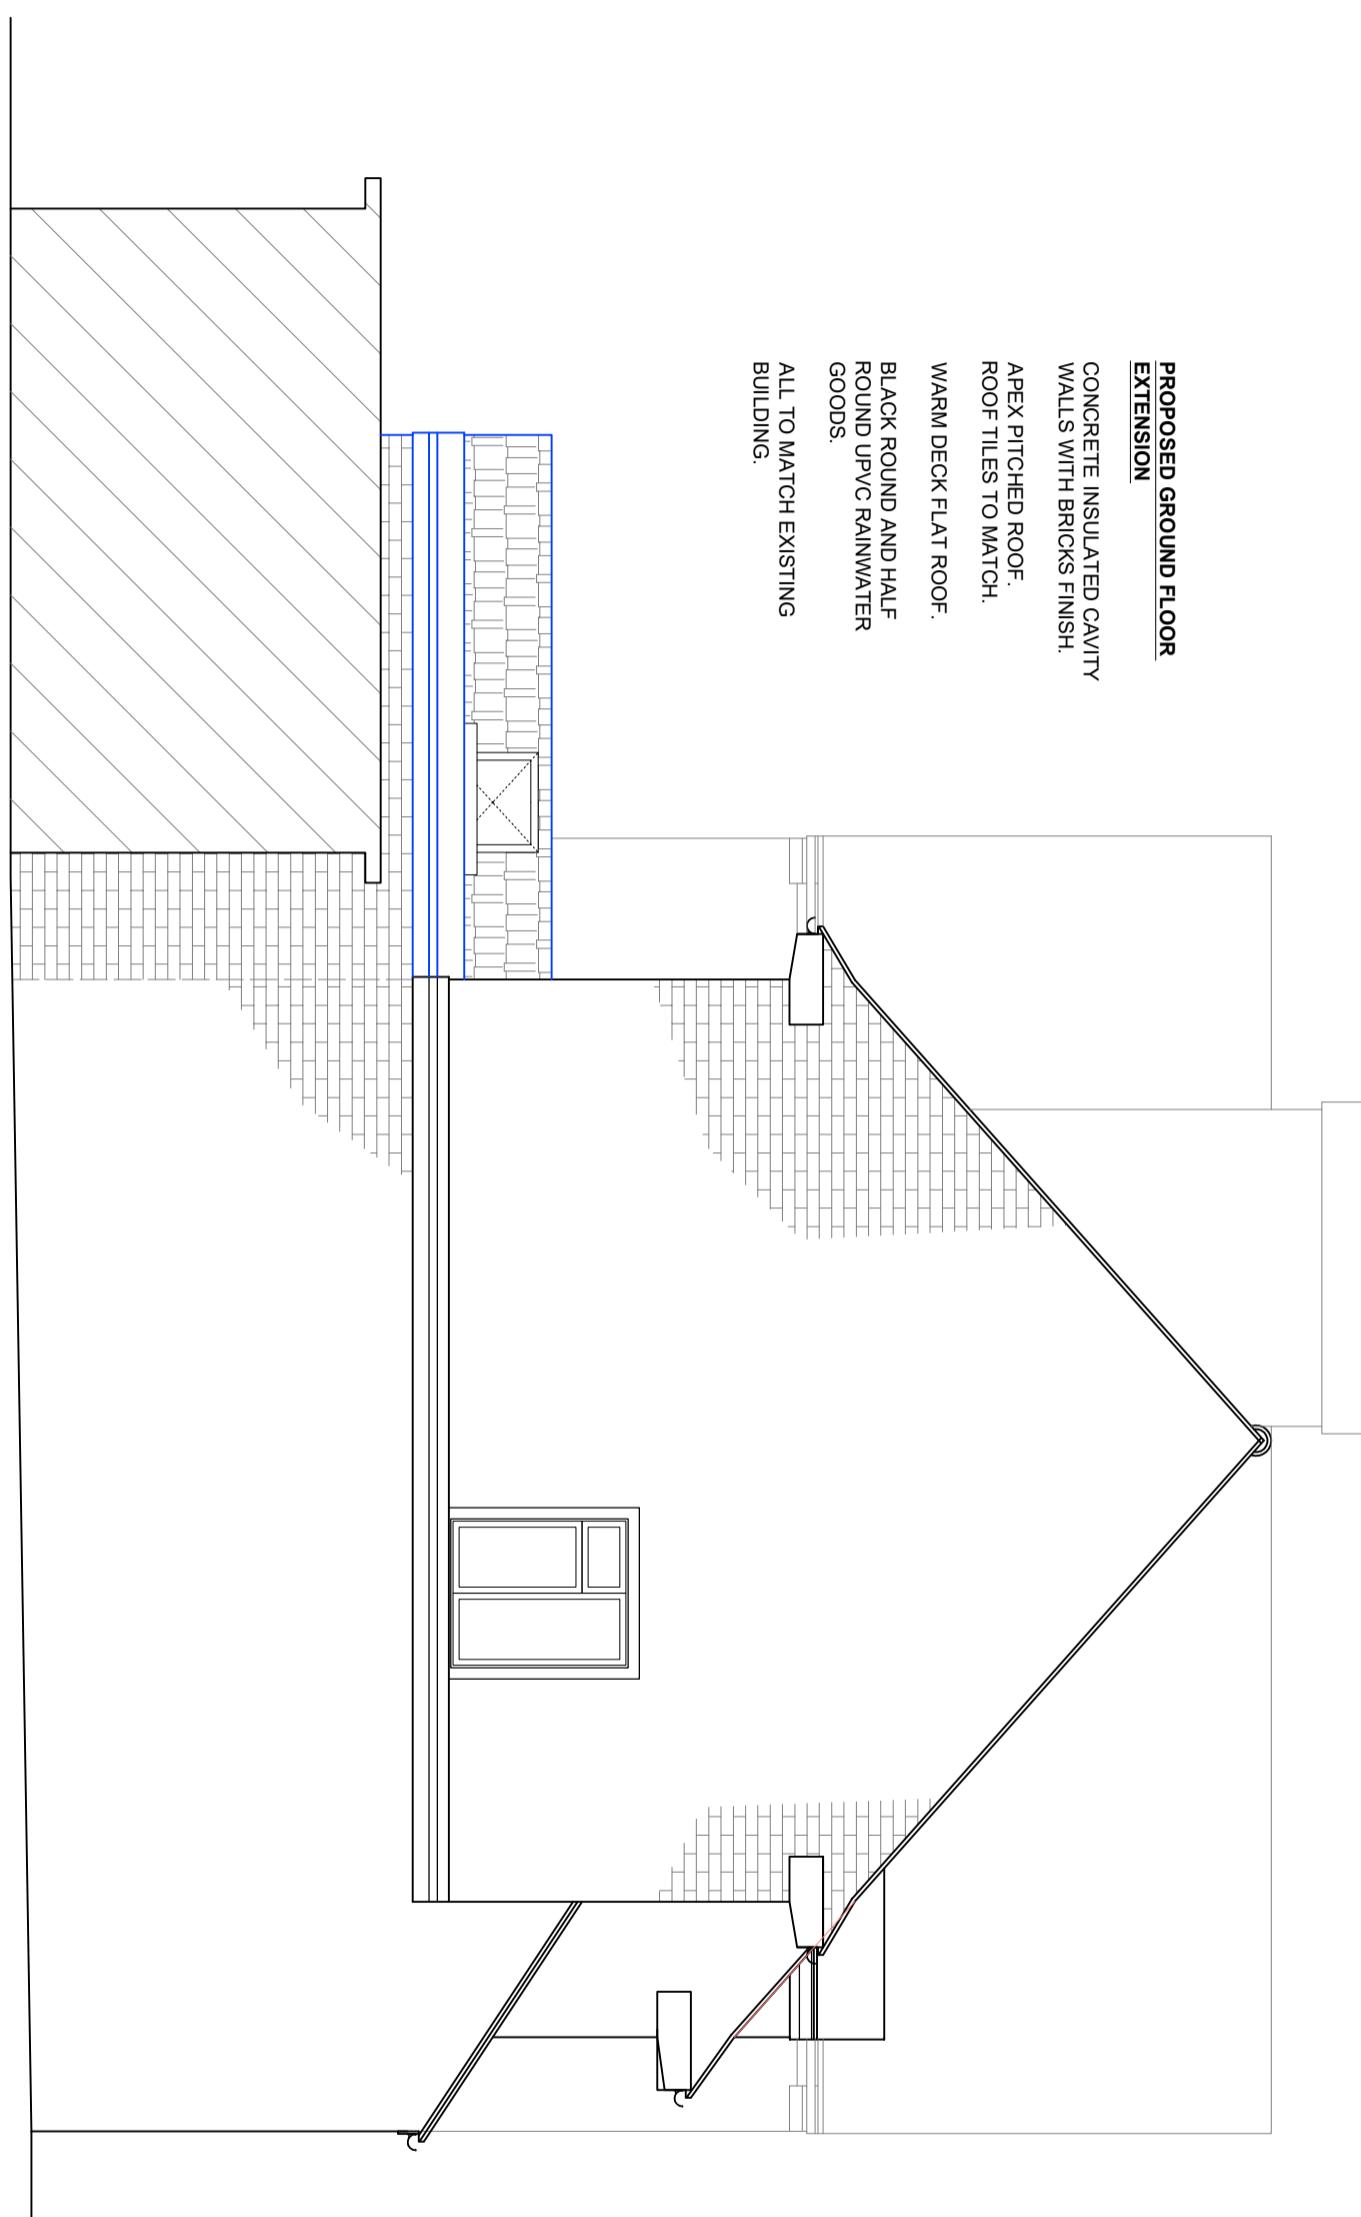

**GENERAL NOTES**

THIS DRAWING IS COPYRIGHT © ALL RIGHTS RESERVED © ALL MEASUREMENTS ARE IN MM, UNLESS SPECIFICALLY STATED © DO NOT SCALE FROM THIS DRAWING UNLESS FOR PLANNING PURPOSES ©  
PROPERTY BOUNDARIES ARE ASSUMED FROM ON-SITE MEASUREMENTS AND OR MAP BOUNDARY POSITIONS AND ARE INDICATIVE ONLY © DO NOT TAKE MEASUREMENTS FROM THIS DRAWING ©  
DO NOT USE THIS DRAWING TO CALCULATE MATERIAL QUANTITIES OR ORDERS © DO NOT USE THIS DRAWING TO CALCULATE DETAILED OR FIXED CONSTRUCTION COSTS ©  
ALL MEASUREMENTS ARE ACCURATE ON TIME OF ISSUE, IT IS THE CONTRACTOR'S RESPONSIBILITY TO CHECK ALL MEASUREMENTS ON SITE PRIOR TO THE ORDERING AND FABRICATION OF ANY MATERIALS ©  
THIS DRAWING SHOULD BE READ IN CONJUNCTION WITH THE CONTRACTOR'S DRAWINGS © THIS DRAWING SHOULD BE READ IN CONJUNCTION WITH SERVICE ENGINEERS DRAWINGS ©  
ANY DISCREPANCY FOUND BETWEEN THIS DRAWING AND ANY OTHER DOCUMENTS MUST BE REPORTED IMMEDIATELY BY THE CONTRACTOR

SITE ADDRESS  
4 OAK GROVE RUISLIP HA4 8JF

DRAWING TITLE  
PROPOSED DRAWINGS

DRAWN AT HEAD OFFICE

DRAWN BY

SCALE as shown @ A3

08. AUG. 2022

DRAWING No.

**KTD.07.**

REVISION A

2m  
1m

0

2m

4m

6m

8m

10m

1:100  
1:50