


**PROPOSED SIDE ELEVATION** scale 1:50

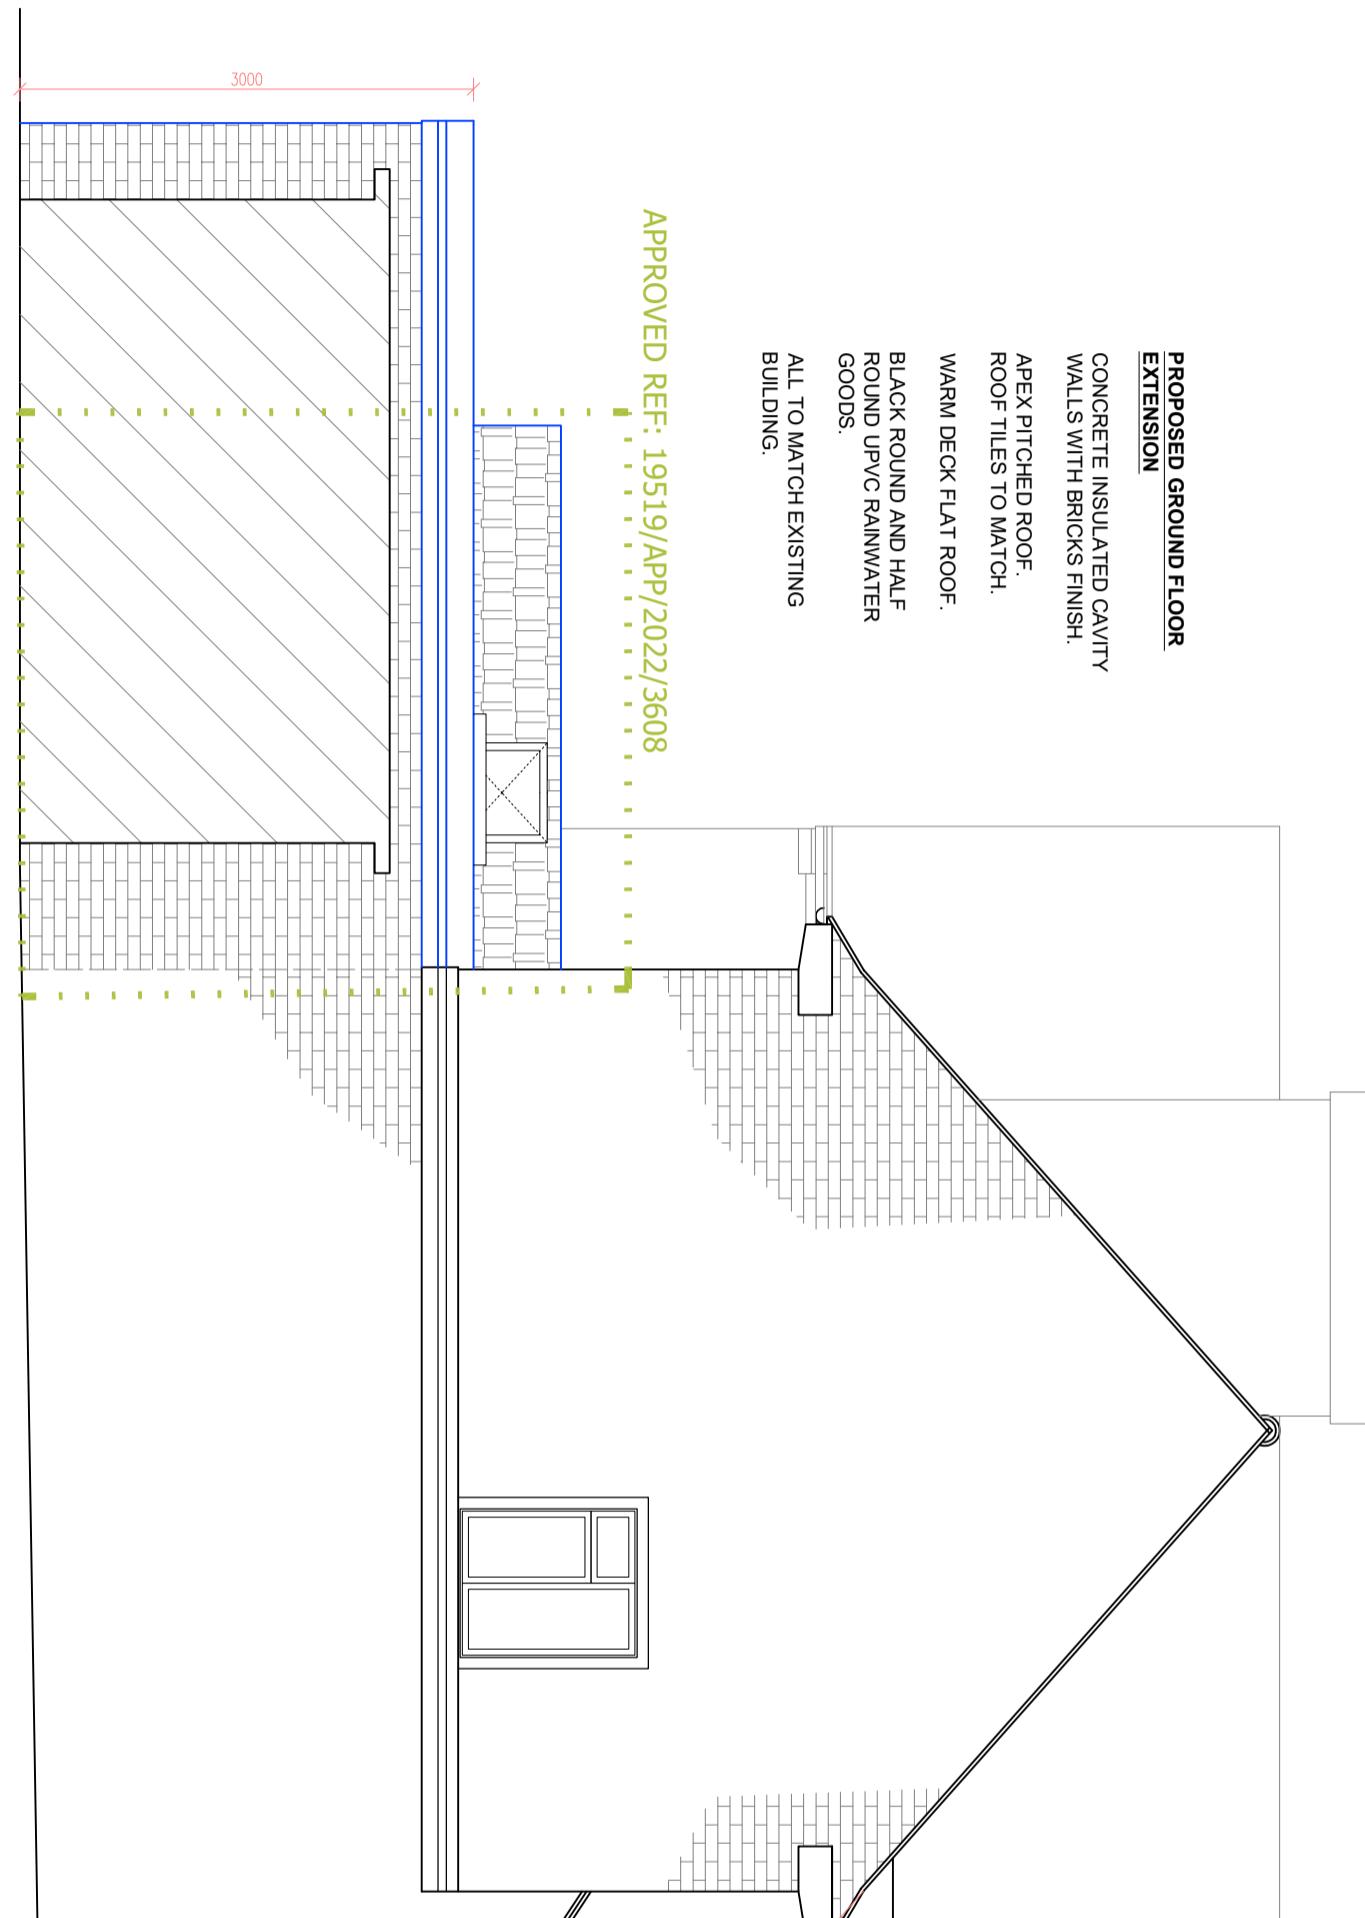

GENERAL NOTES

THIS DRAWING IS COPYRIGHT © ALL RIGHTS RESERVED © ALL MEASUREMENTS ARE IN MM UNLESS SPECIFICALLY STATED © DO NOT SCALE FROM THIS DRAWING UNLESS FOR PLANNING PURPOSES © PROPERTY BOUNDARIES ARE ASSUMED FROM ON-SITE MEASUREMENTS AND OR MAP BOUNDARY POSITIONS AND ARE INDICATIVE ONLY © DO NOT TAKE MEASUREMENTS FROM THIS DRAWING © DO NOT USE THIS DRAWING TO CALCULATE MATERIAL QUANTITIES OR ORDERS © DO NOT USE THIS DRAWING TO CALCULATE DETAILED OR FIXED CONSTRUCTION COSTS © ALL MEASUREMENTS ARE ACCURATE ON TIME OF ISSUE IT IS THE CONTRACTOR'S RESPONSIBILITY TO CHECK ALL MEASUREMENTS ON SITE PRIOR TO THE ORDERING AND FABRICATION OF ANY MATERIALS © THIS DRAWING SHOULD BE READ IN CONJUNCTION WITH STRUCTURAL ENGINEER'S DRAWINGS © THIS DRAWING SHOULD BE READ IN CONJUNCTION WITH SERVICE ENGINEER'S DRAWINGS © ANY DISCREPANCY FOUND BETWEEN THIS DRAWING AND ANY OTHER DOCUMENTS MUST BE REPORTED IMMEDIATELY BY THE CONTRACTOR

SITE ADDRESS  
4 OAK GROVE RUISLIP HA4 8UF

DRAWING TITLE  
PROPOSED DRAWINGS

DRAWN AT HEAD OFFICE

DRAWN BY

SCALE as shown @ A3

13 FEB. 2023

**PLANNING**

DRAWING No.  
**KTD.07.**

REVISION  
**B**

2m 0 2m 4m 6m 8m 10m 1:100  
1m 0 1m 2m 3m 4m 5m 1:50