


## STOWE CRESCENT

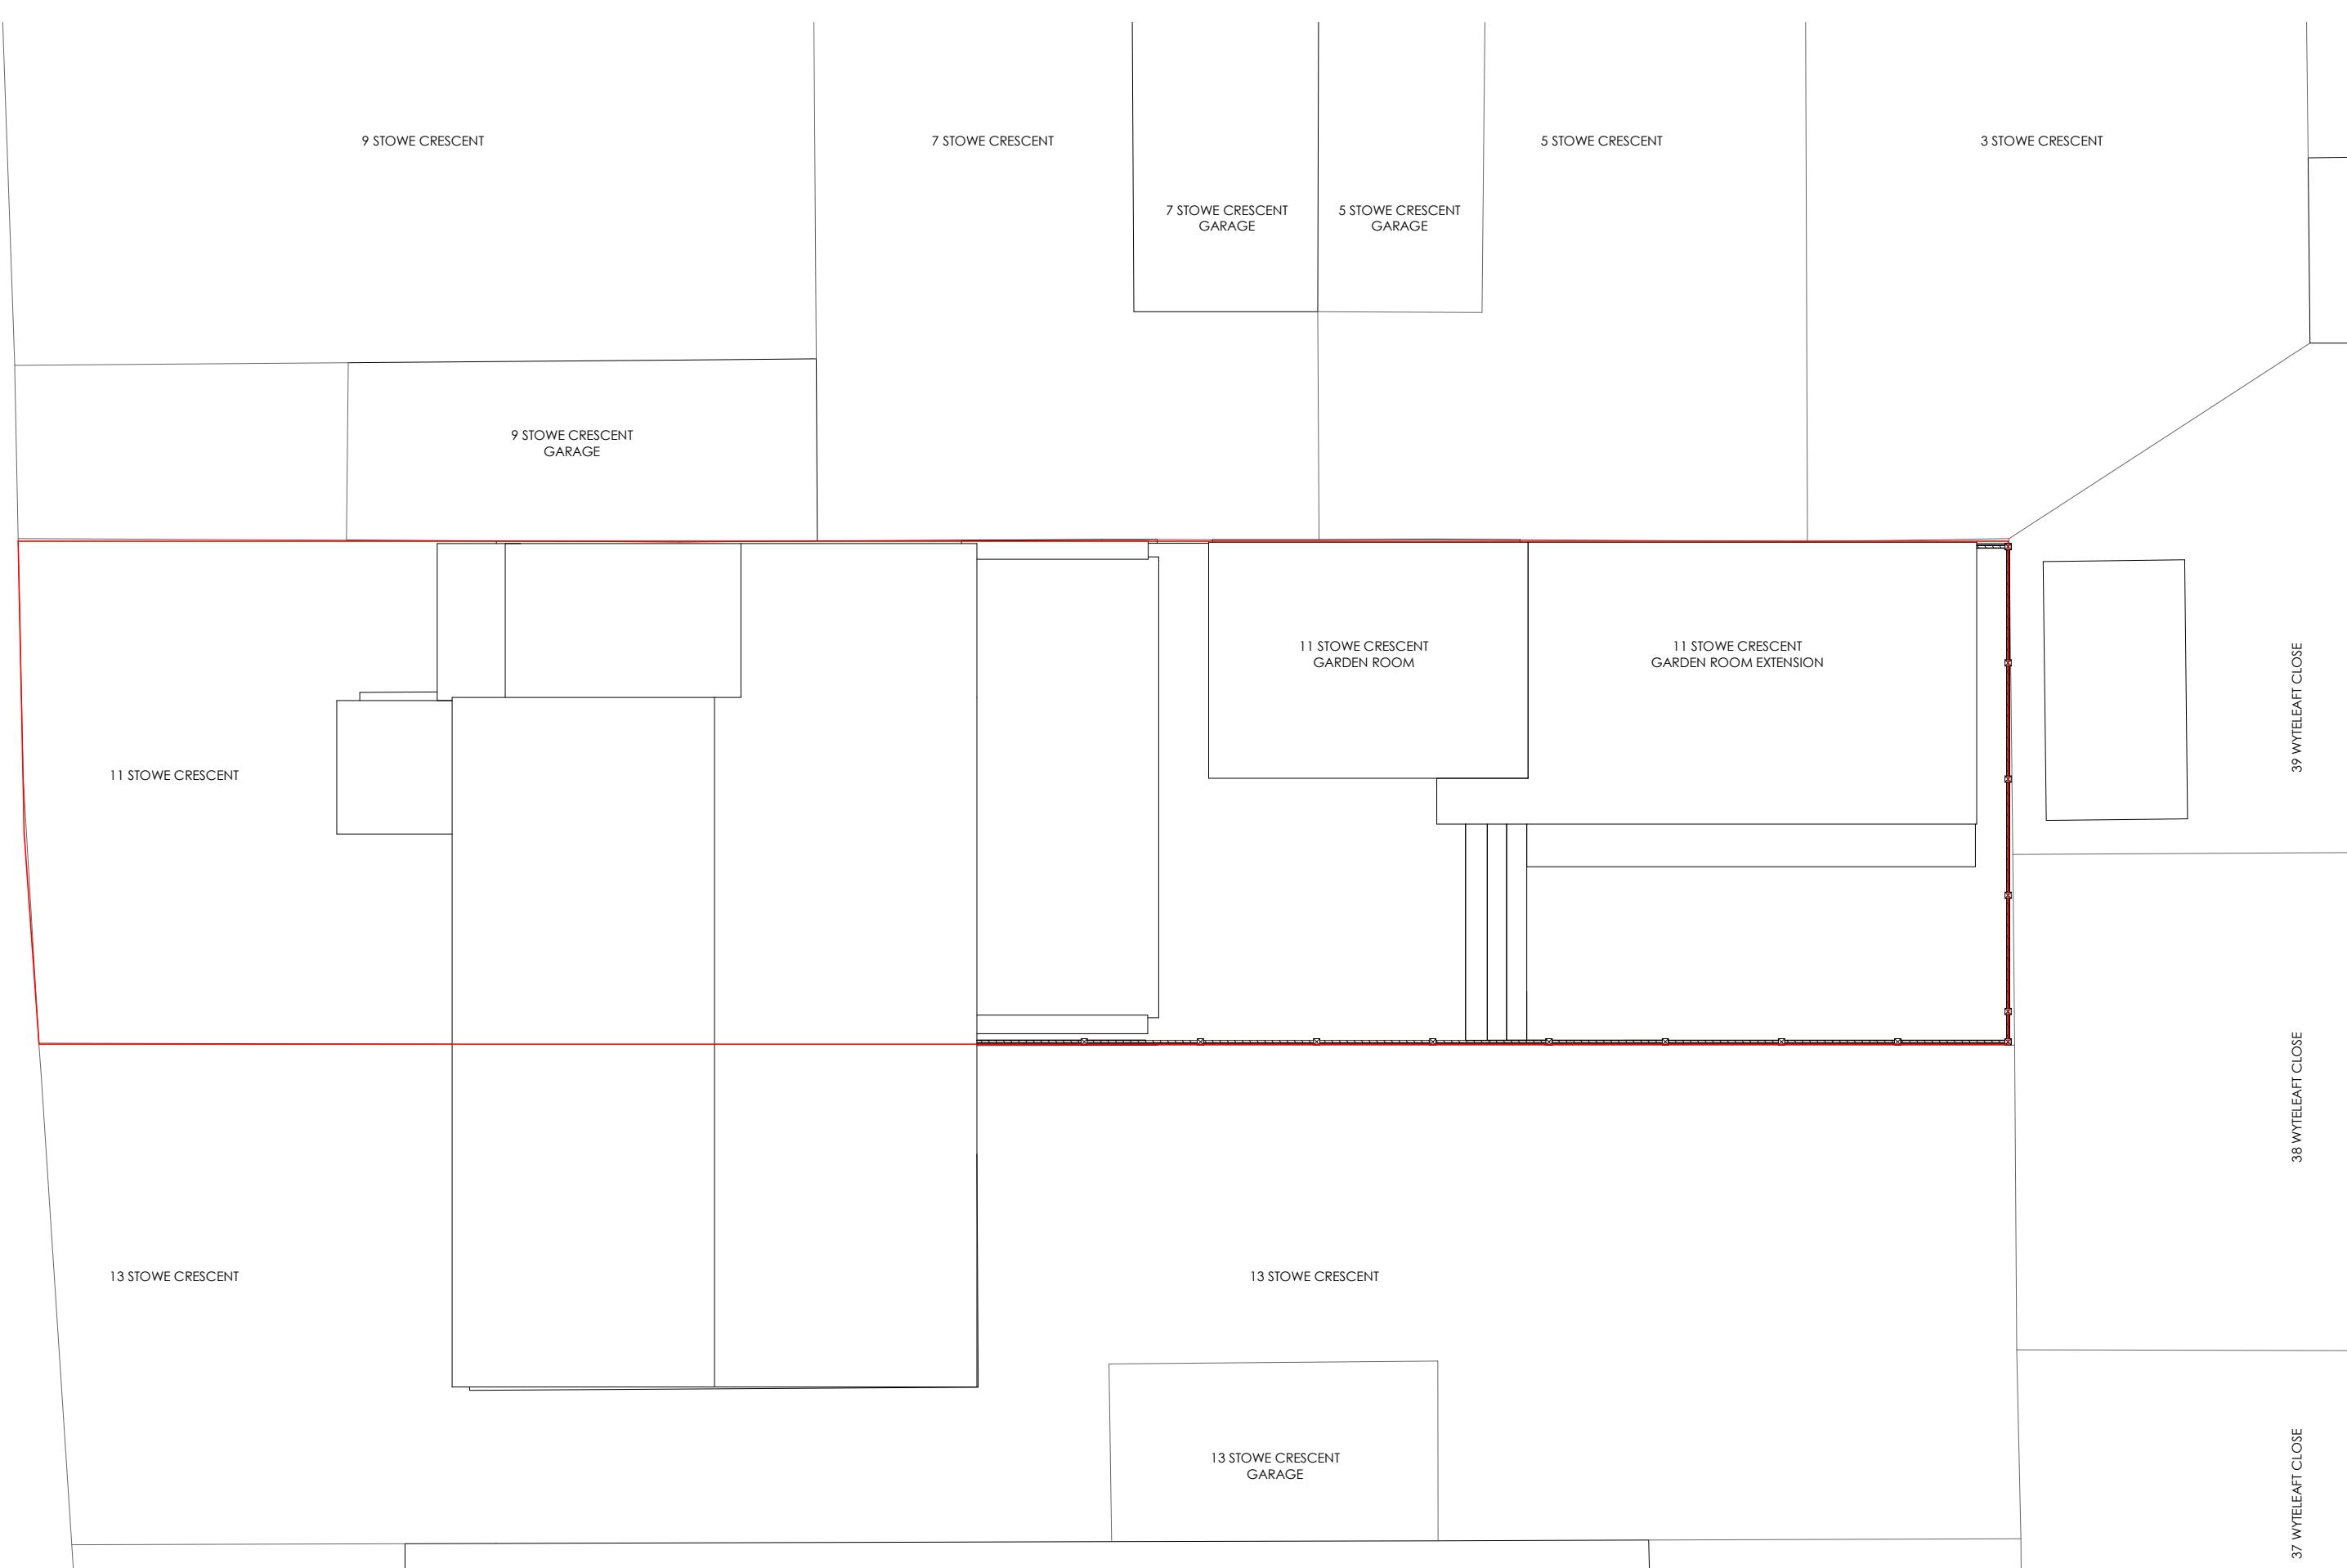

## C402-107 PROPOSED BLOCK PLAN (Rev A)

THE CONTRACTOR SHOULD CHECK ALL DIMENSIONS ON SITE.

NO DIMENSIONS TO BE SCALED FROM THIS DRAWING (EXCEPT FOR PLANNING PURPOSES).

NO PART OF THIS DRAWING IS TO BE COPIED OR REPRODUCED WITHOUT THE PRIOR CONSENT OF THE ARCHITECT.

IT IS THE CONTRACTORS RESPONSIBILITY TO ENSURE COMPLIANCE WITH THE BUILDING REGULATIONS.


ALL RIGHTS DESCRIBED IN CHAPTER IV OF THE COPYRIGHT, DESIGNS AND PATENTS ACT 1988 HAVE GENERALLY BEEN ASSERTED. ©

REV DATE NOTE

Rev A 07-NOV-25 CERTIFICATE OF LAWFUL DEVELOPMENT (PROPOSED) APPLICATION

## PROPOSED DRAWINGS (Rev A)

scale 1:100 @ A3

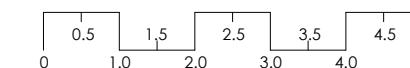

Project: No.11 STOWE CRESCENT, RUISLIP, HA4 7SR

## C402-107 PROPOSED BLOCK PLAN (Rev A)

Client: Mr D. Fairhead

Scale @ A3: 1:100 Date: October 2025



TEN POINT FIVE architecture 184 WHITTINGTON WAY, PINNER, HA5 5JY T: 020 8429 9206 E: MAIL@TENPOINTFIVE.CO.UK