






FRONT



REAR



REAR

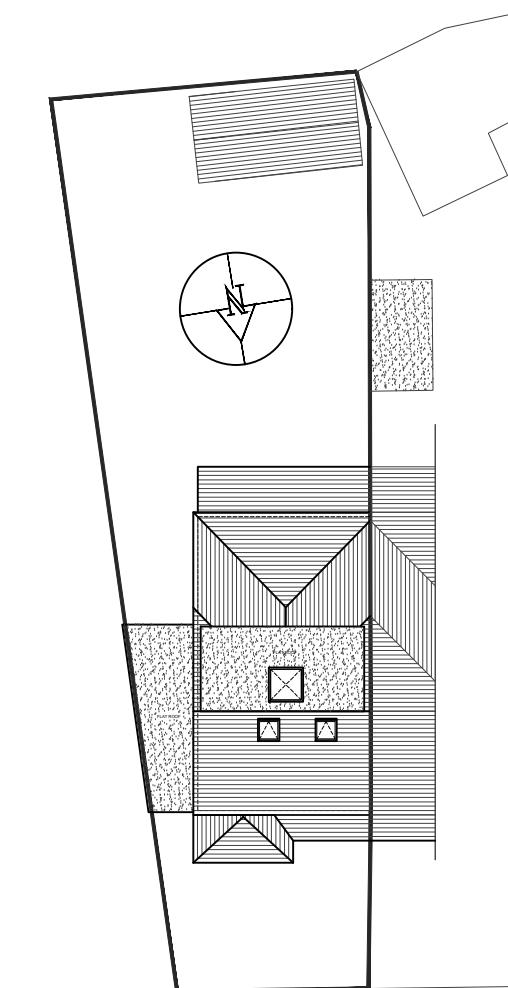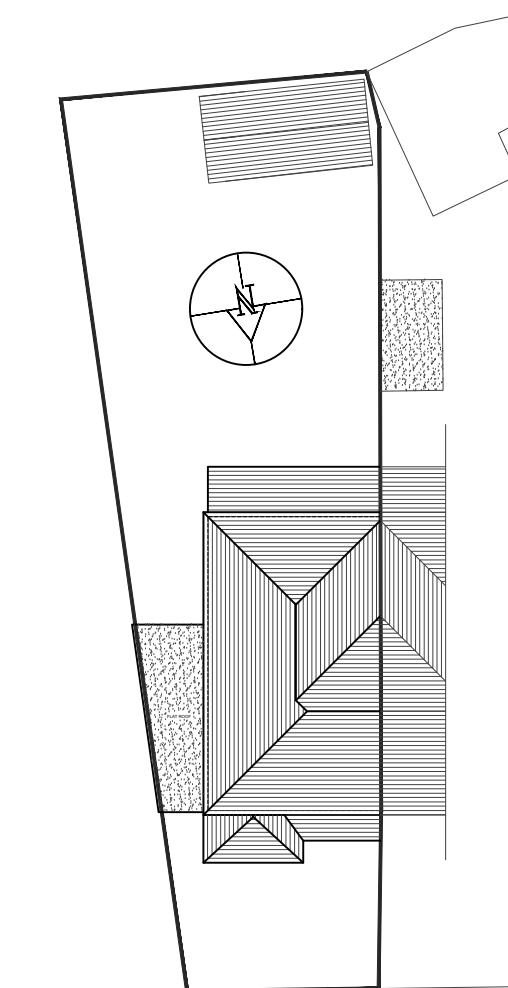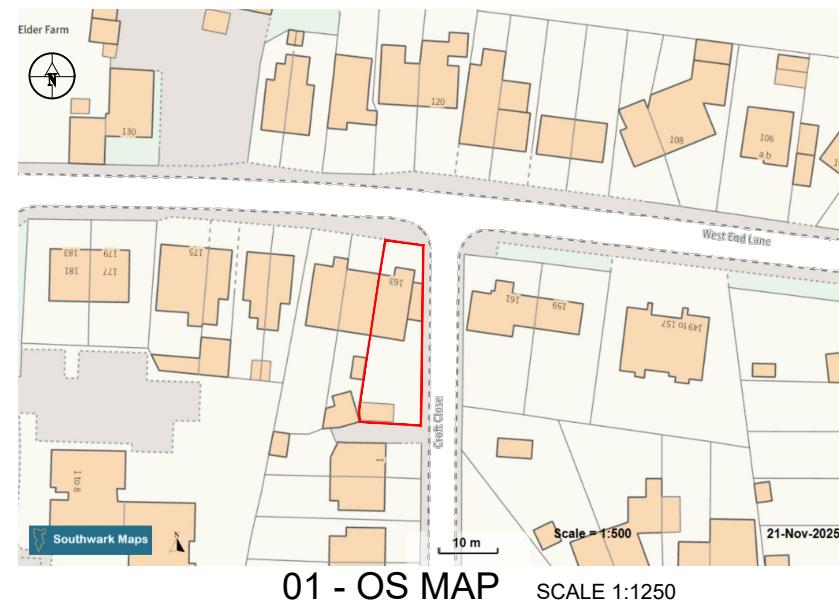

REVISIONS			
NO.	DESCRIPTION	DATE	BY

LAWFULNESS CERTIFICATE	
-------------------------------	--

DE ARCHITECTURAL CONSULT.LTD M: 07869580774, 07824773079 E: design.endeavour@gmail.com
--

Project 163 WESTEND ROAD HAYES LONDON, UB3 5LY
Title OS MAP & BLOCK PLANS
Scale As shown@A3
Drawn TA
Approved
Date NOV-25
Job No. DAC-433/25
Drawing No. PD-163WR-01
Rev.

NOTES:

- Dimensions are not to be scaled from this drawing by contractors. The contractor is requested to check all dimensions before the work started.
- Report any discrepancies to the client or architect before undertaking the work described in the drawings.
- Dimensions are approximate site dimensions and are to be verified by the contractor on site before any fabrication/site works i.e. foundations etc occur.
- Contractor is responsible for all temporary propping to existing structure.