



- NOTES:
- Dimensions are not to be scaled from this drawing by contractors. The contractor is requested to check all dimensions before the work started.
 - Report any discrepancies to the client or architect before undertaking the work described in the drawings.
 - Dimensions are approximate site dimensions and are to be verified by the contractor on site before any fabrication/site works i.e foundations etc occur
 - Contractor is responsible for all temporary propping to existing structure

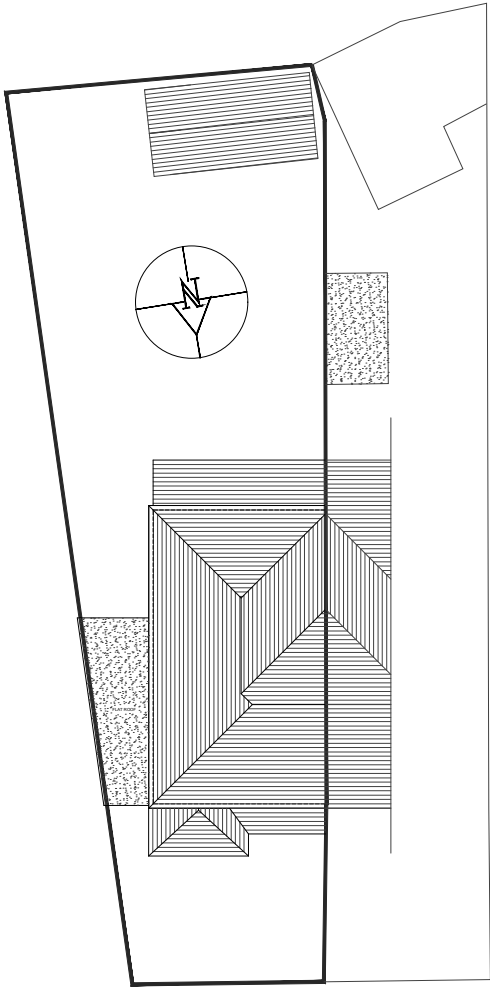

01 - EXISTING BLOCK PLAN

SCALE 1:250

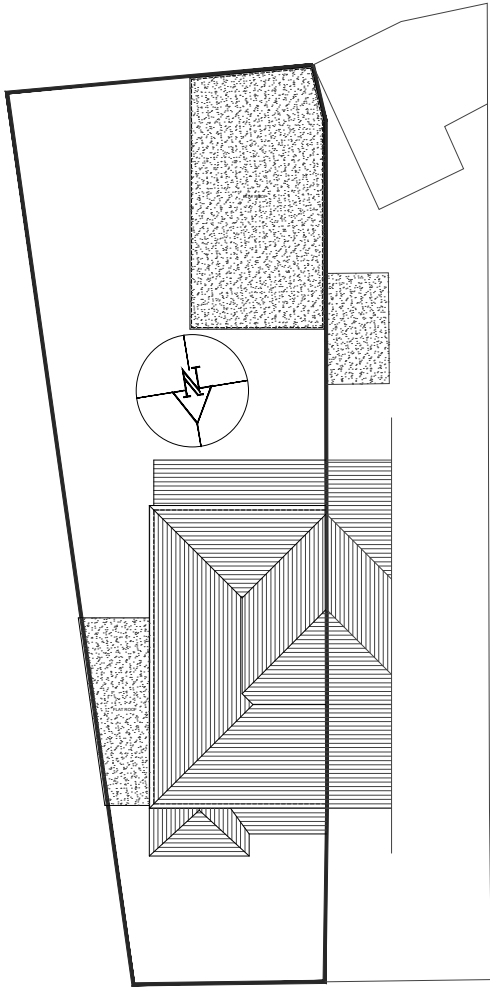

02 - PROPOSED BLOCK PLAN

SCALE 1:250



03 - OS MAP

SCALE 1:1250

REVISIONS			
NO.	DESCRIPTION	DATE	BY

**LAWFULNESS
CERTIFICATE**

DE ARCHITECTURAL CONSULT.LTD
M: 07869580774, 07824773079
E: design.endeavour@gmail.com

Project
163 WESTEND ROAD HAYES
LONDON, UB3 5LY

Title
OS MAP & BLOCK PLANS

Scale As shown@A3	Drawn IM/TA	Approved	Date AUG-26
Job No. DAC-433/25	Drawing No. PD-163WR-01	Rev.	