


## Hillingdon

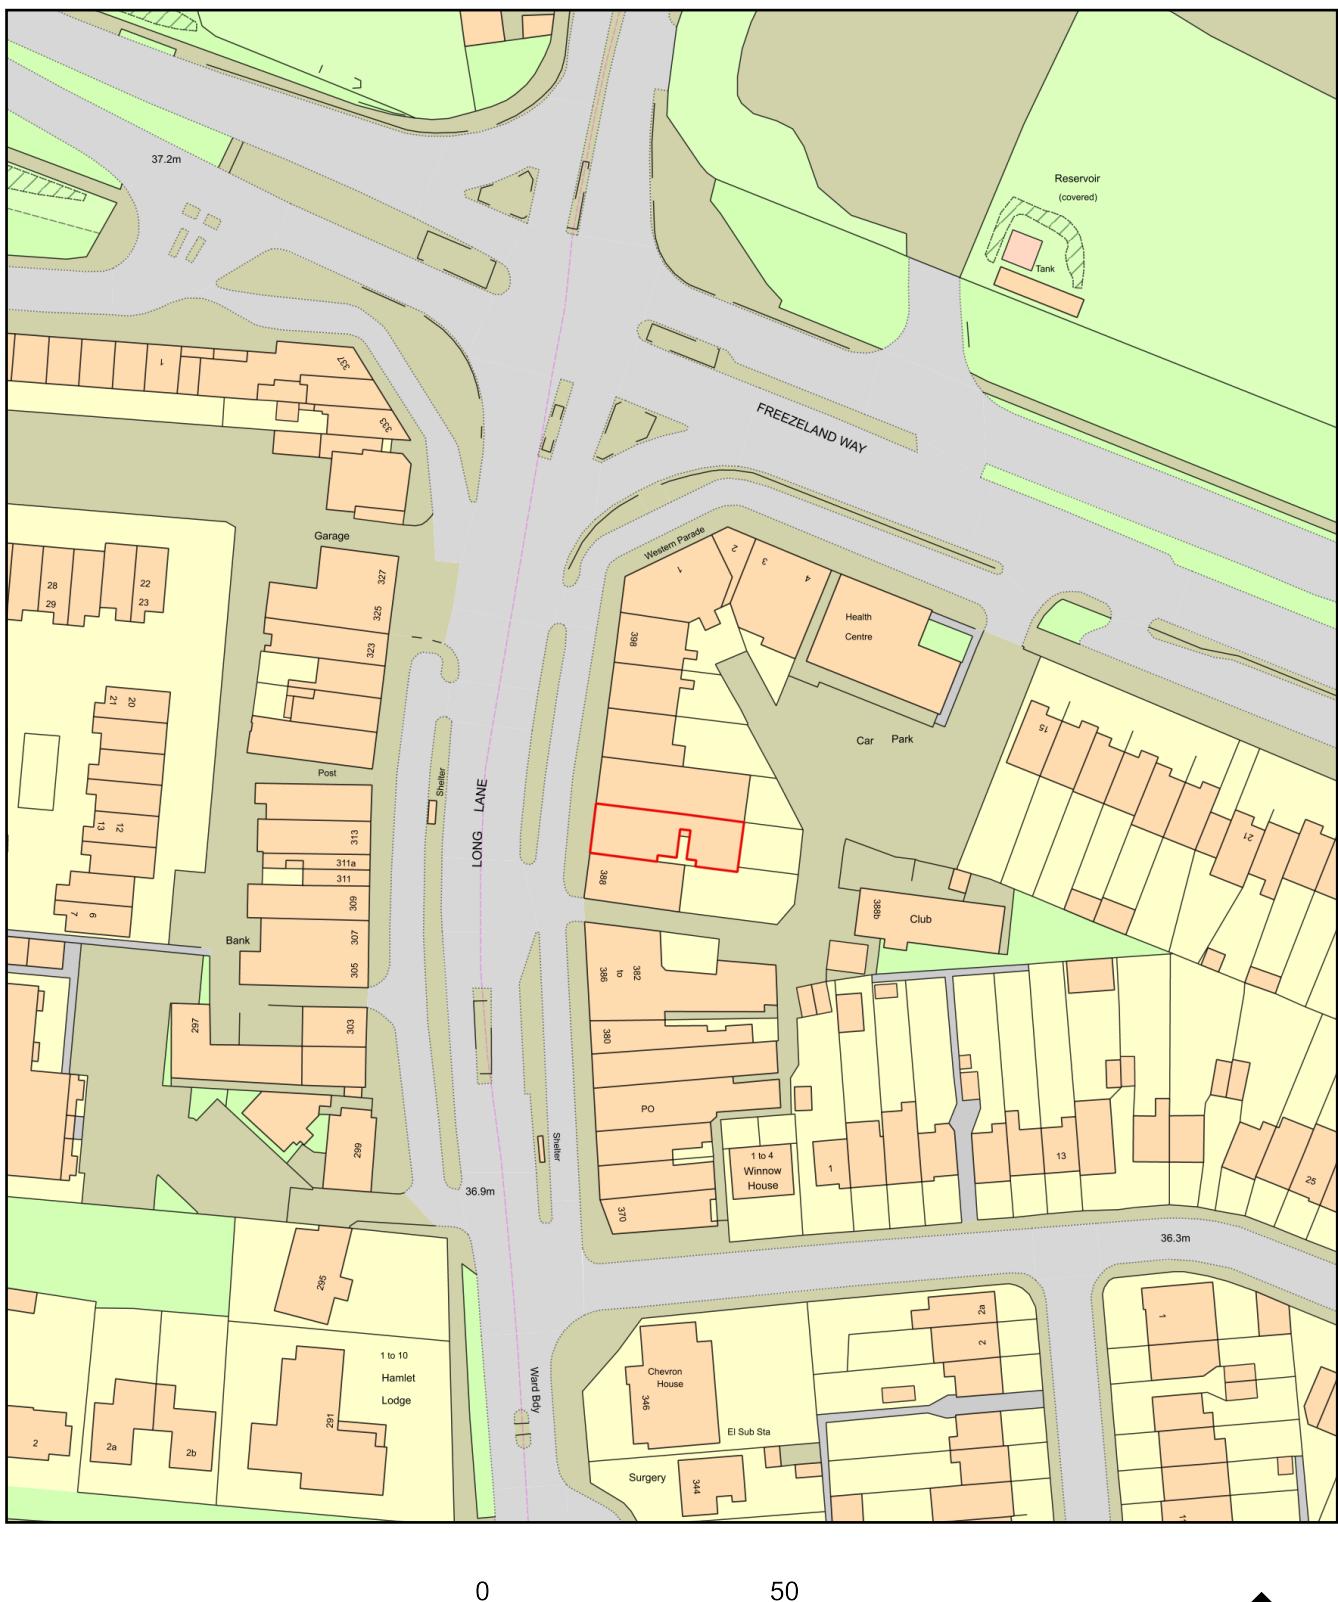

Plan Produced for: Funeral Partners Ltd

Date Produced: 28 Apr 2023

Plan Reference Number: TQRQM23118094911371

Scale: 1:1250 @ A4