


APPLICATION SITE
EDGED IN RED

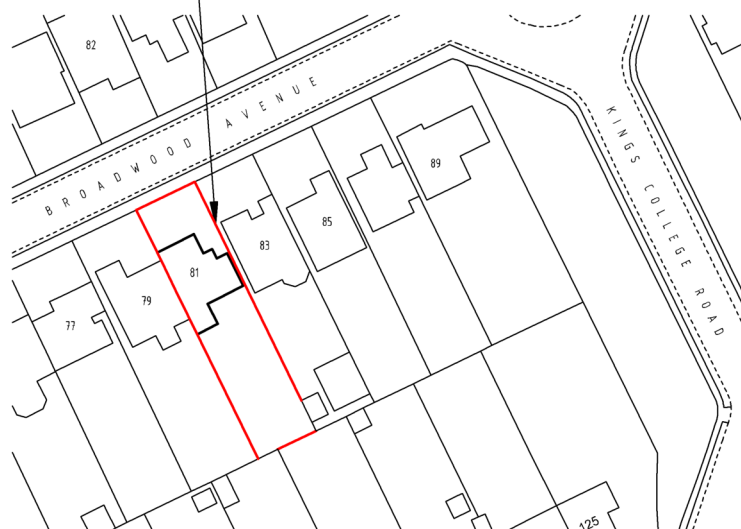

© Crown copyright 2023 Ordnance Survey 100053143

SITE LOCATION PLAN

SCALE 1:1250

© Copyright Dusek Ltd

drawing:	SITE LOCATION PLAN	scale: 1 : 1250	A4	date: 29 / 03 / 23	
		drawing no: 637 / P / 5		drawn: SC	
project:	81 BROADWOOD AVENUE RUISLIP, HA4 7XS	client:		HILARY TUCKWELL	
				JACK DUSEK & CO. ARCHITECTURE + PLANNING T: 01895 831551 E: design@jackdusek.co.uk	
					