




Materials

Roof - Dark brown/red roof tiles
 Walls - Facing brickwork and white pebbledash

Windows - White UPVc


Doors - White UPVc

RWP & Gutters - Black UPVc

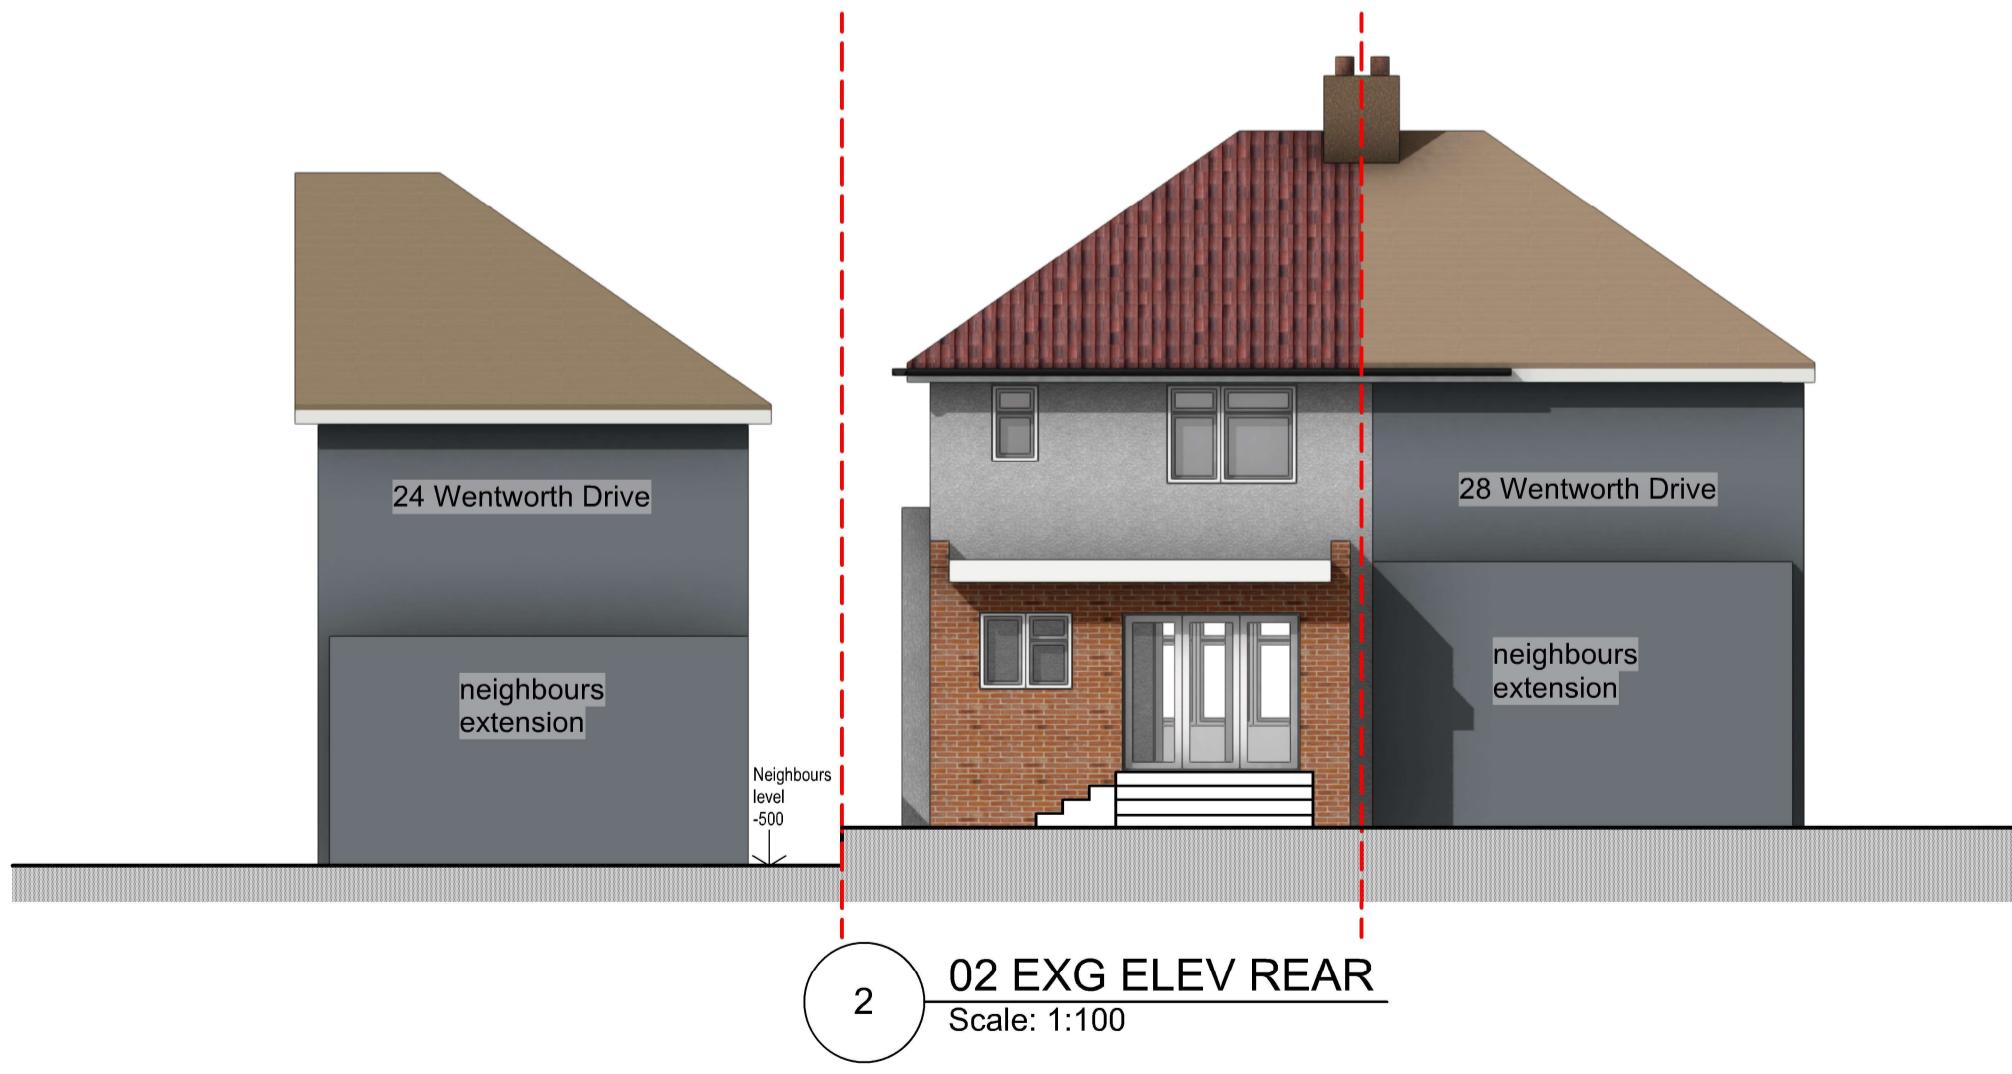

tel : 0796 222 3141

email : sandeep@sskarchitects.co.uk

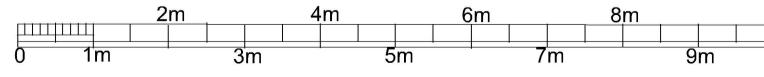

scale - 1 : 100 @ A3

Purpose - Householder planning application

All dimensions to be checked on site.
 All omissions & discrepancies to be reported to the designer.

© SSK architects owns the copyright of this drawing which must not be reproduced in whole or part without the written permission.

PROJECT: 26 Wentworth Dr, Pinner, HA5 2PU

DATE: 30/07/2024

DWG NO: EXG ELEV

REVISION: 06

EXISTING