

- New internal walls
- New external walls
- Walls to be demolished
- New doors/windows
- Proposed work shaded
- Rooflight



ROOF LANTERN
over flat roof
KORNICHE or similar
slim line aluminium
roof lantern

To be double glazed + to meet 'U' value of
min. 2.0 W/m² sq.K.
All roof lights to be A-A fire rated.

Fully thermally broken construction.

Double up rafters on the side of opening, supporting double
trimmers above & below opening. Bolt together with M12
bolts at 450 /s.
Must be 450mm minimum clear opening with
non opening fasteners.


Fixed in accordance with the manufacturers instructions.

09

PROP GF PLAN
Scale: 1:100




tel : 0796 222 3141
email : sandeep@sskarchitects.co.uk

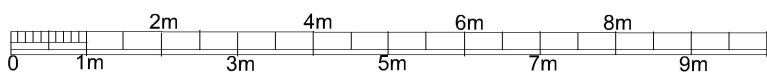

scale - 1 : 100 @ A3

Purpose - Householder planning application

<p>All dimensions to be checked on site. All omissions & discrepancies to be reported to the designer.</p> <p>© SSK architects owns the copyright of this drawing which must not be reproduced in whole or part without the written permission.</p>	<p>PROJECT: 26 Wentworth Dr, Pinner, HA5 2PU</p>	<p>DATE: 19/08/2024</p>
	<p>DWG NO: PROP GF</p>	<p>REVISION: 09</p>

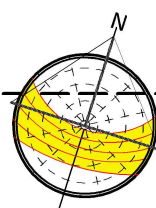

PROPOSED