



ROOF LANTERN
over flat roof
KORNICHE or similar
slim line aluminium
roof lantern


To be double glazed + to meet 'U' value of
min. 2.0 W/m sq.K.
All roof lights to be A-A fire rated.

Fully thermally broken construction.

Double up rafters on the side of opening, supporting double
timbers above & below opening. Bolt together with M12
bolts at 450 c/s.
Must be 450mm minimum clear opening with
non opening fasteners.

Fixed in accordance with the manufacturers instructions.

- New internal walls
- New external walls
- Walls to be demolished
- New doors/windows
- Proposed work shaded
- Rooflight

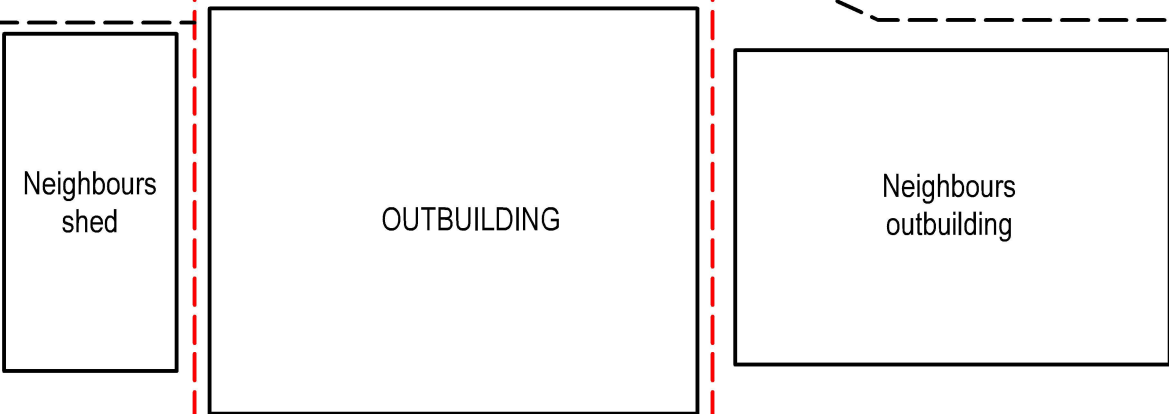


10

PROP FF PLAN
Scale: 1:100



tel : 0796 222 3141
email : sandeep@sskarchitects.co.uk

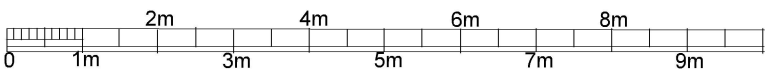


scale - 1 : 100 @ A3

REV A - 29/10/2024
GF Side door removed.
FF Side window reverted to existing

Purpose - Householder planning application

All dimensions to be checked on site. All omissions & discrepancies to be reported to the designer.	PROJECT: 26 Wentworth Dr, Pinner, HA5 2PU	DATE: 19/08/2024
© SSK architects owns the copyright of this drawing which must not be reproduced in whole or part without the written permission.	DWG NO: PROP FF	REVISION: 10 A

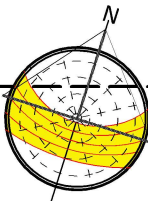

PROPOSED