


SITE LOCATION PLAN
Scale 1:8000

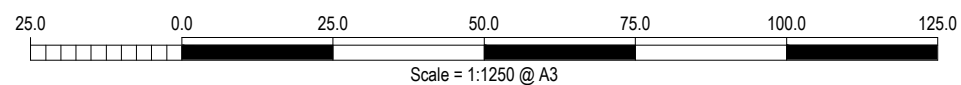

- NOTES
1. This drawing is to be read in conjunction with all relevant documents and specifications.
 2. Dimensions are not to be scaled.
- Source:
- KEY
- Application site boundary

Rev.	Description	Date	Chkd
<div><div><h1>Glanville</h1><p>Cornerstone House 62 Foxhall Road, Didcot Oxon, OX11 7AD Tel: (01235) 515550 Fax: (01235) 817799 postbox@glanvillegroup.com www.glanvillegroup.com</p></div></div>			
Client : D Hughes Ltd & J Ffrench Plant Hire			
Project : St Leonard's Farm Newyears Green Lane Harefield			
Title : Site Location			
Project Engineer : E. Rowe		Scale : 1:1250 @ A3	
Project Director : T. Foxall		Date : Nov 2019	
Status :		PRELIMINARY	
Drawing No. 8190976/6100			Rev