

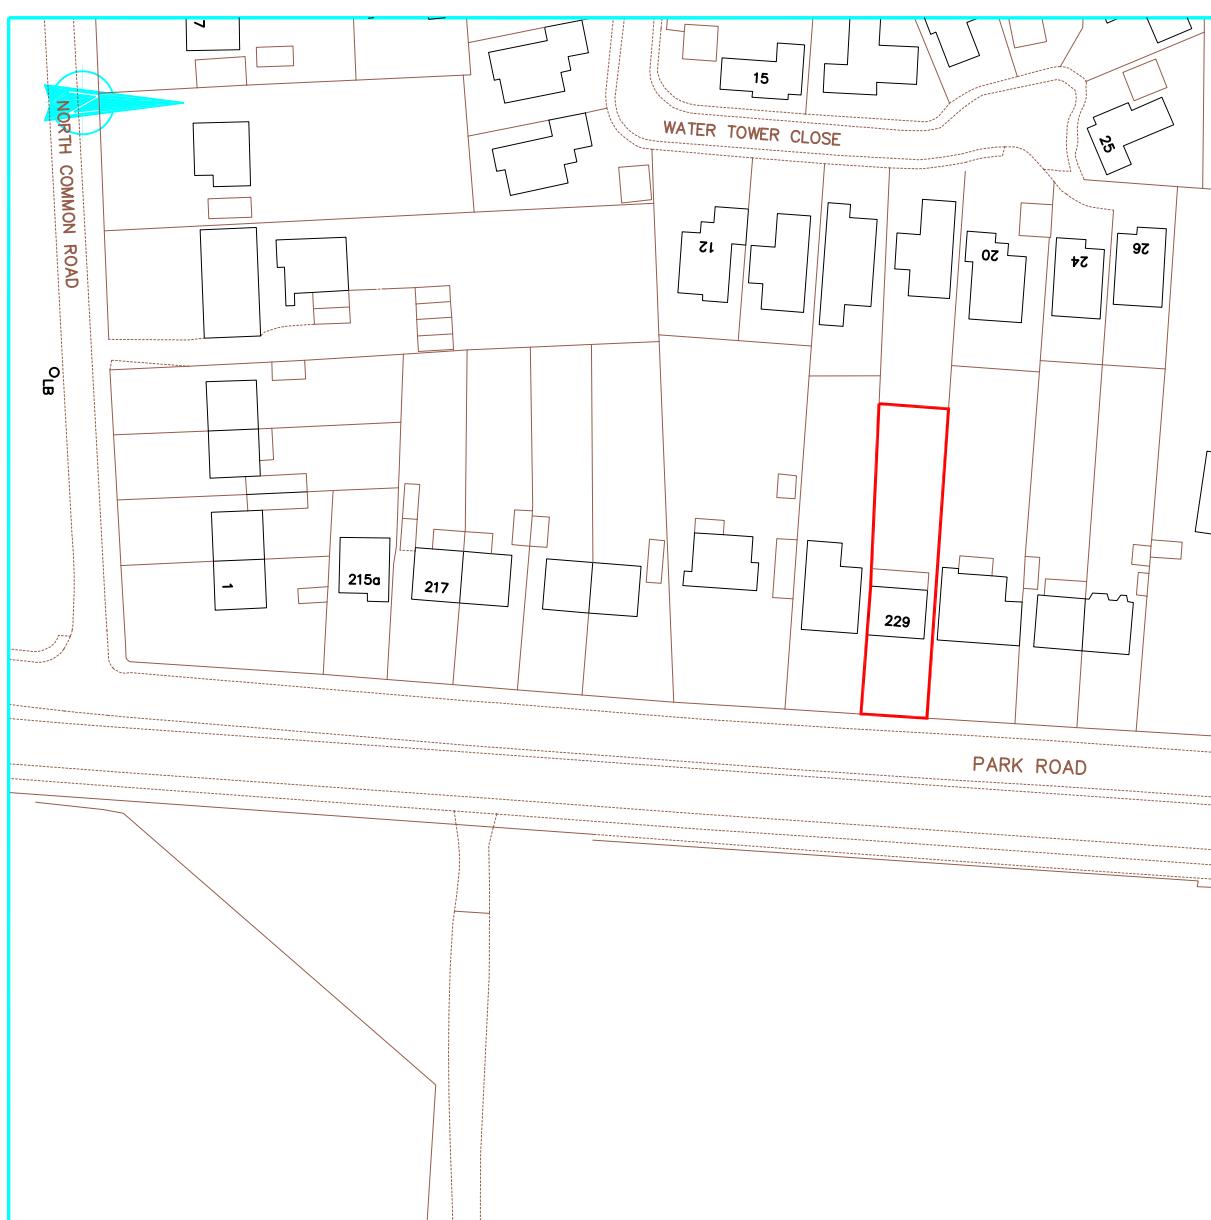


Location Plan 1:1250

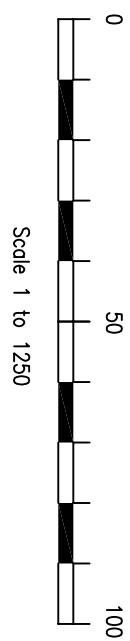

Block Plan 1:500

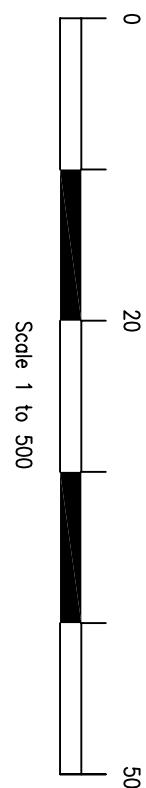

These drawings should be approved by local Authority
No dimensions to be scaled from this drawing. All dimensions
to be checked on site. This drawing is copyright and should
not be reproduced without permission of the Architects.

client:
Miss Nirmi P. Patel

project:
229 Park Road
Uxbridge
UB8 1NS

drawing:

Location & Block Plans

scale: As Shown date: Apr 2023 drawn:
rev: