




Location Plan 1:1250

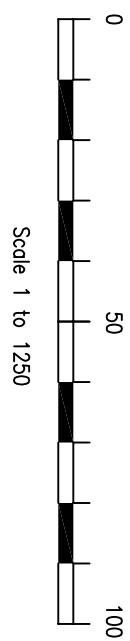

Scale 1 to 1250

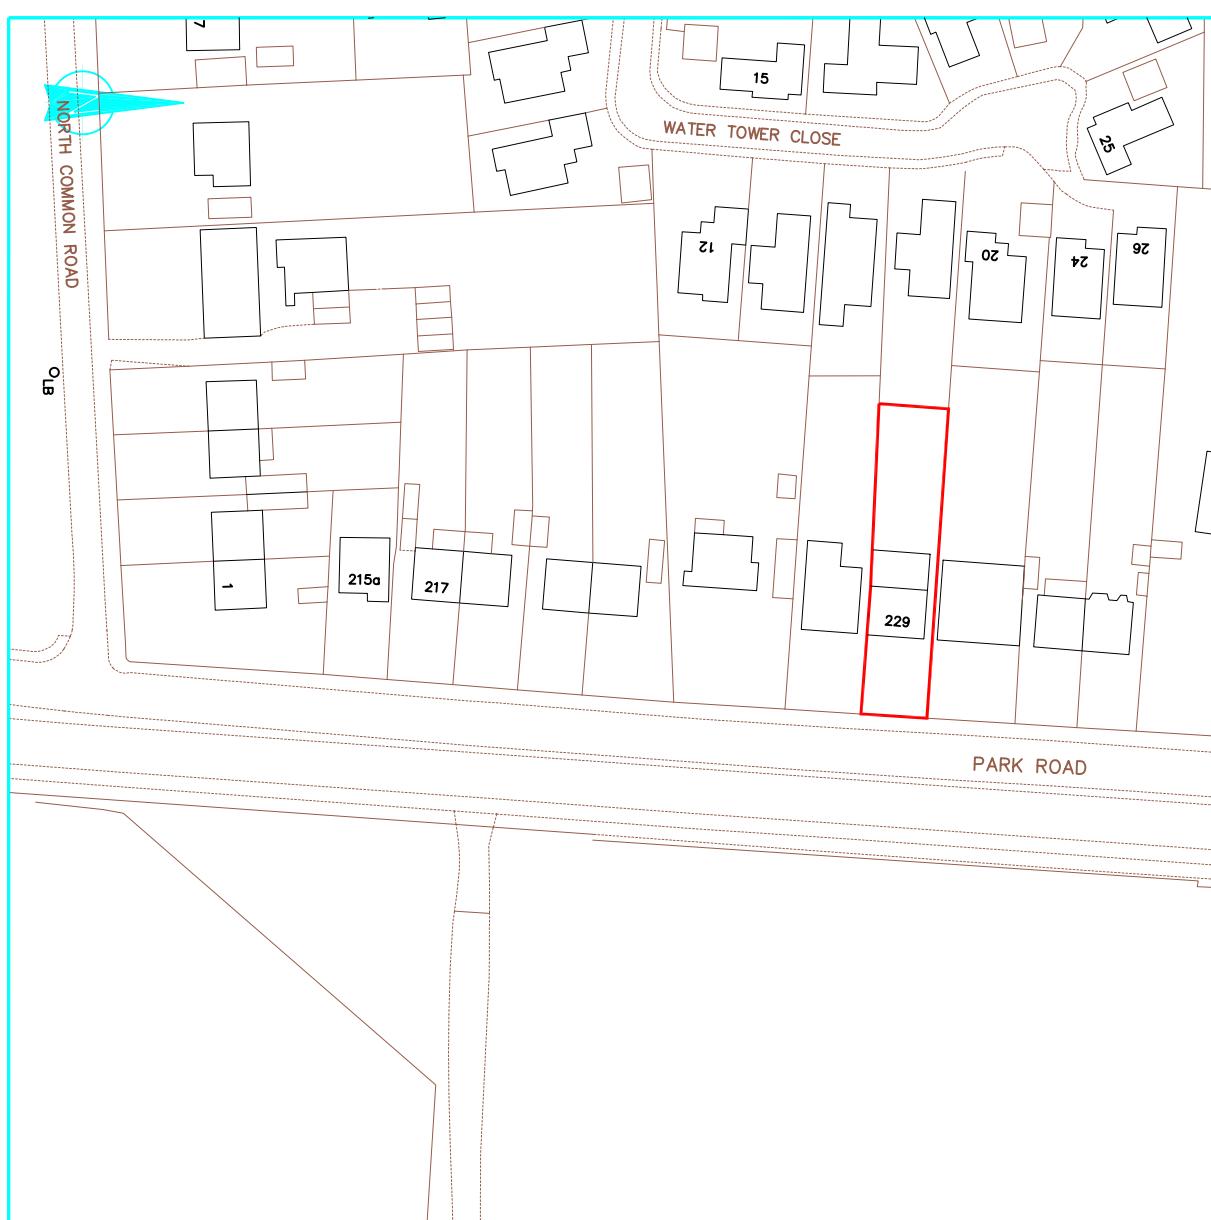

Block Plan 1:500

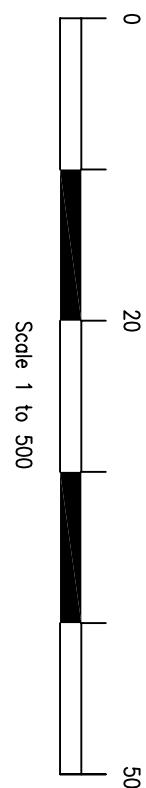

Scale 1 to 500



client:
Miss Nirmi P. Patel
project:
229 Park Road
Uxbridge
UB8 1NS

drawing:

Location & Block Plans

scale: As Shown date: Nov 2023 drawn:

08 / 15

rev: