


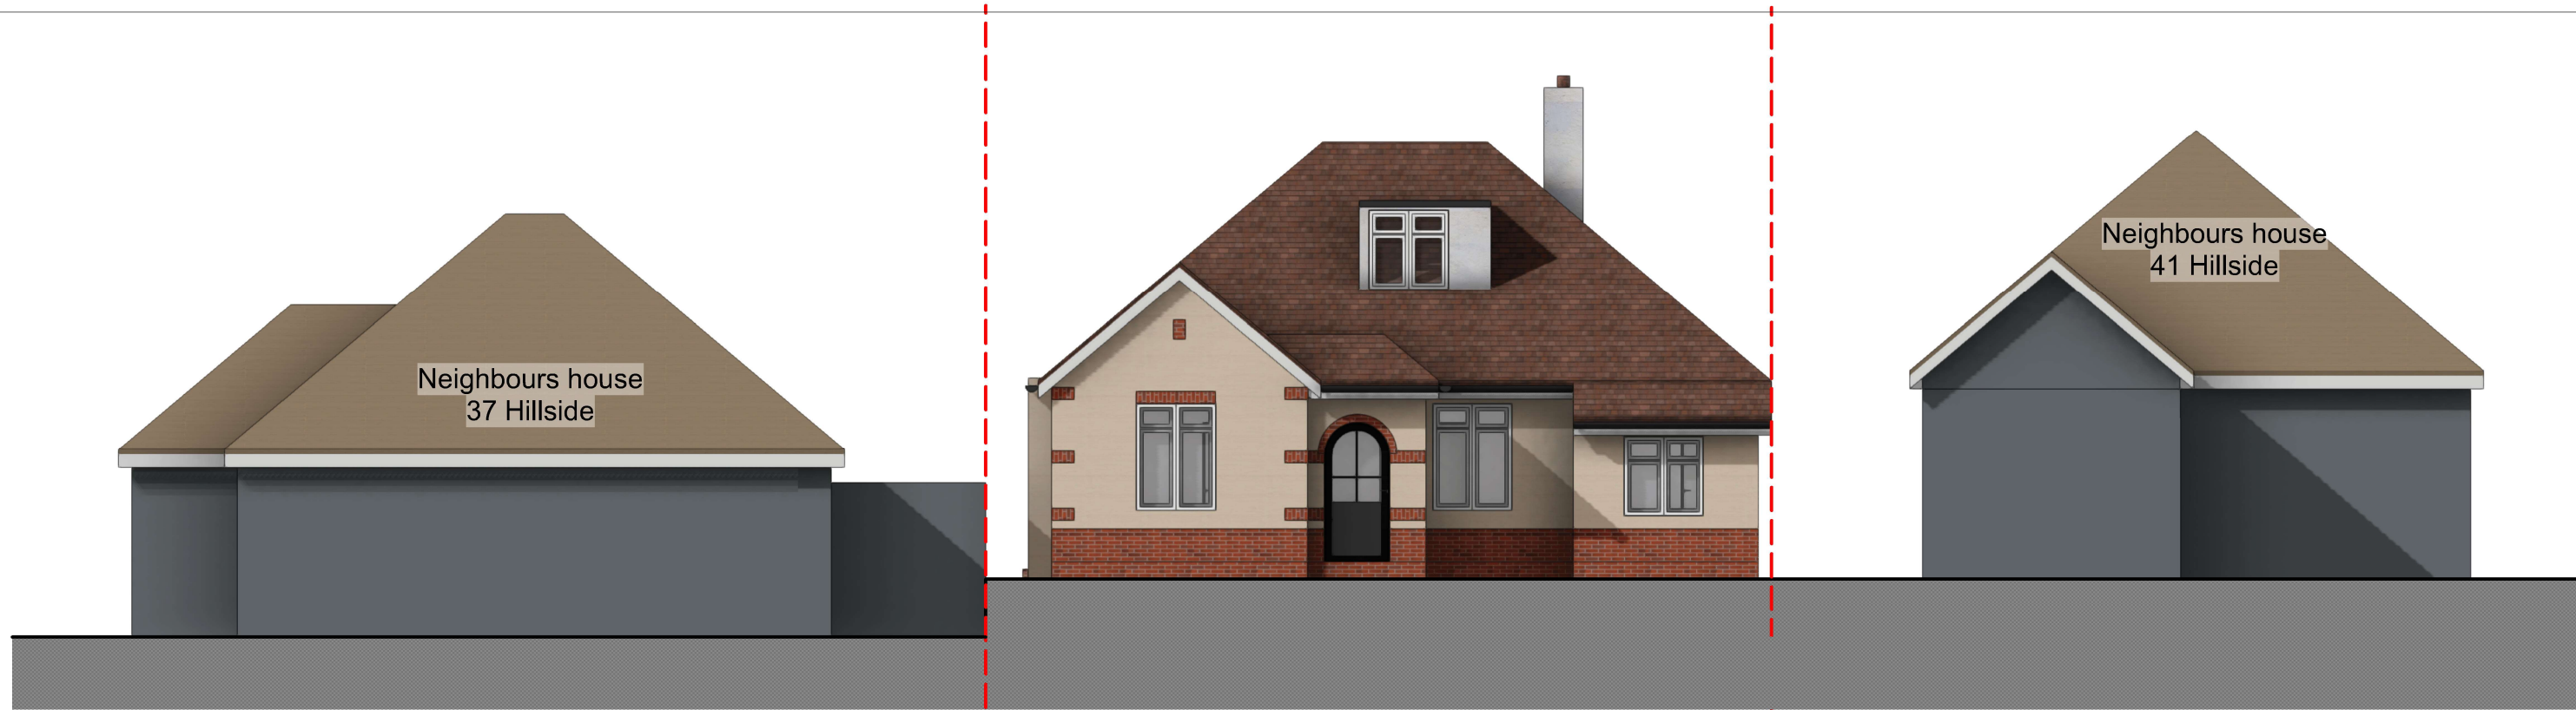


Materials

- Roof - Dark Red/brown roof tiles
- Walls - Front/Side - White render
Rear - Facing brickwork

- Windows - White UPVc
- Doors - White UPVc
- RWP & Gutters - Black UPVc



02 EXG ELEV REAR
Scale: 1:100

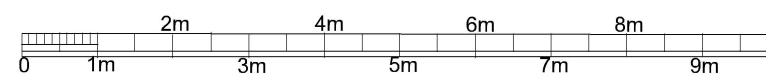

scale - 1 : 100 @ A3

Purpose - Pre planning application

© SSK architects owns the copyright of this drawing which must not be reproduced in whole or part without the written permission.	PROJECT: 39 Hillside Road, HA6 1PY	DATE: 25/10/2023
	DWG NO: EXG ELEV	REVISION: 07



tel : 0796 222 3141
email : sandeep@sskarchitects.co.uk

EXISTING