



1 **01 EXG ELEV SIDE**
Scale: 1:100


Materials

- Roof - Dark Red/brown roof tiles
- Walls - Front/Side - White render
Rear - Facing brickwork

- Windows - White UPVc
- Doors - White UPVc
- RWP & Gutters - Black UPVc



02 **02 EXG ELEV SIDE**
Scale: 1:100

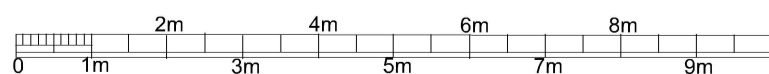

scale - 1 : 100 @ A3



tel : 0796 222 3141
email : sandeep@sskarchitects.co.uk

Purpose - Permitted development application

All dimensions to be checked on site. All omissions & discrepancies to be reported to the designer. © SSK architects owns the copyright of this drawing which must not be reproduced in whole or part without the written permission.	PROJECT: 39 Hillside Road, HA6 1PY	DATE: 25/10/2023
	DWG NO: EXG ELEV	08

EXISTING