



1

01 PROP ELEV SIDE

Scale: 1:100

GENERAL -

New materials used in exterior work to match similar work on the street

- WALLS
- To be a mix of render painted white, timber cladding and facing brickwork
- WINDOWS
- All new windows to be double glazed, profile to match existing + set within opening to match existing.
- Side windows to be obscure glazing, top opening to be 1.7m from FFL.
- ROOFLIGHTS
- 'Velux' or similar.
Projection to be max. 150mm beyond the plane of the roof-slope & flat roof.

- DOORS
- All new doors to be double glazed , profile to match existing + set within opening to match existing.
- RWP & GUTTERS
- to be UPVc black to match existing.
- EAVES
- Detail to match existing, ie height of fascia & soffit width + colour of soffit and fascia
- ROOF
- **Pitch roof** - Plain red/brown roof tiles to match existing.
Tile type, size & colour to match existing.
Flat roof - to be GRP grey/green colour



ROOF LANTERN
over flat roof
KORNICHE or similar
slim line aluminium
roof lantern

To be double glazed + to meet 'U' value of min. 2.0 W/m sq.K.
All roof lights to be A-A fire rated.

Fully thermally broken construction.

Double up rafters on the side of opening, supporting double trimmers above & below opening. Bolt together with M12 bolts at 450 c/s.
Must be 450mm minimum clear opening with non opening fasteners.

Fixed in accordance with the manufacturers instructions.



Slim line frame for pitched roof.
Reset within roof tiles.
Can be fixed to roof pitch as low as 12 deg. & as high as 90 deg.

ROOF LIGHTS on pitch roof
Rooflights to be double glazed + to meet 'U' value of min. 2.0 W/m sq.K.
All roof lights to be A-A fire rated.

Double up rafters on the side of opening, supporting double trimmers above & below opening. Bolt together with M12 bolts at 450 c/s.
Must be 450mm minimum clear opening with non opening fasteners.

PATIO ENCLOSURE
NEW EXTERNAL STAIRS & BALUSTRADING
External staircase.
Max. rise - 200mm
Min. going - 230mm
Max. pitch to be 42 deg.
Handrail fixed at 1000mm above patio.
Glass guarding to be of laminated glass, minimum 30 min. fire resistance.



ALL TO MEET APPROVED DOC. K1.



New patio to be the same height as existing.

02

02 PROP ELEV SIDE


Scale: 1:100

This application seeks to add to an already approved gable end and rear dormer application under certificate of lawfulness
REF - 19664/APP/2023/3123

REV A - 11/04/2025
Gable window reduced
Front sloping roof reinstated



tel : 0796 222 3141
email : sandeep@sskarchitects.co.uk

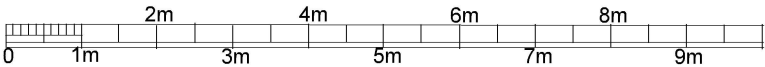

scale - 1 : 100 @ A3

Purpose - Householder planning application

All dimensions to be checked on site. All omissions & discrepancies to be reported to the designer.	PROJECT: 39 Hillside Road, HA6 1PY	DATE: 20/02/2025
© SSK architects owns the copyright of this drawing which must not be reproduced in whole or part without the written permission.	DWG NO: PROP ELEV 16	REVISION: A

PROPOSED