

New media LED advertising panel with a maximum luminous intensity of 5000 cd/sqm. The maximum level of illumination of shall not exceed 300 candelas per square metre between dusk and dawn the following day, every day, and shall not exceed 5,000 candelas per square metre at all other times, in accordance with the Professional Lighting Guidance (PLG05): The Brightness of Illuminated Advertisements. The images displayed are to be static (no moving images). Each display to last a minimum of 10 seconds.

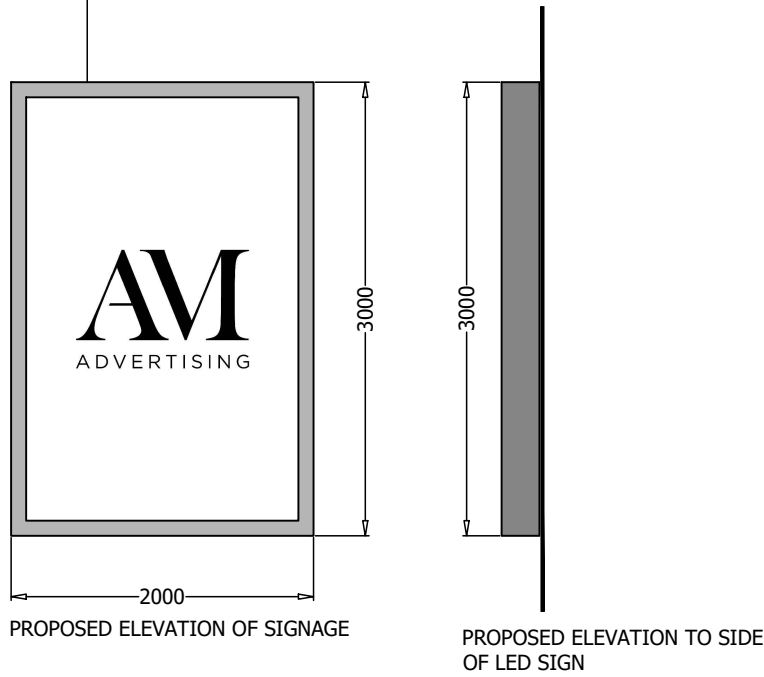



IMAGE AS EXISTING

New Signage





IMAGE AS PROPOSED


Revision

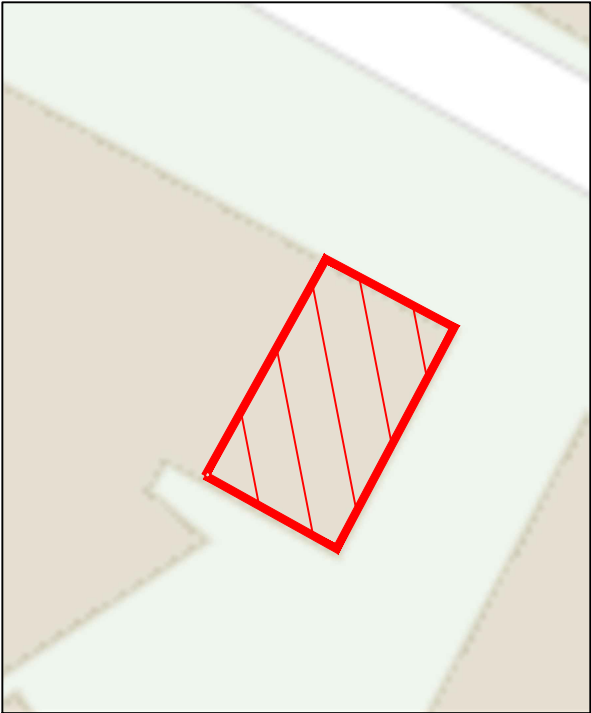

BLOCK PLAN AS EXISTING/PROPOSED - SCALE 1:250

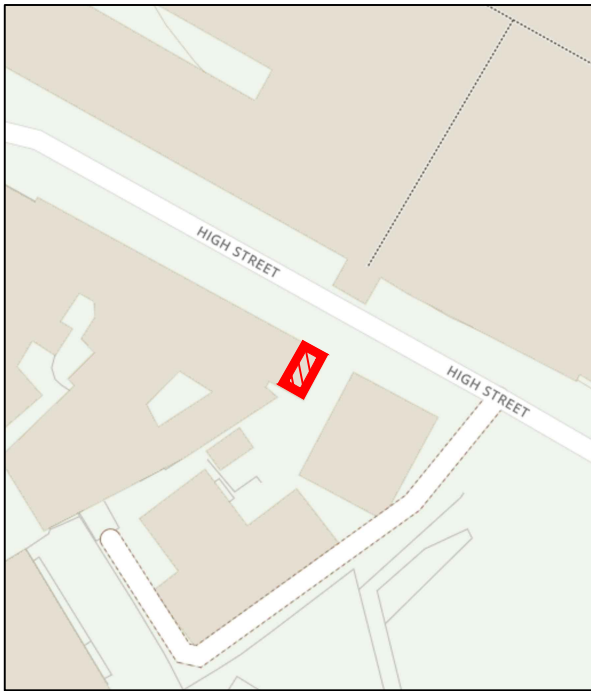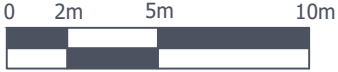

OS REPRODUCED UNDER LICENSE NUMBER - 100054476
SCALE 1:1250

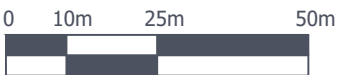

Rebecchi
ARCHITECTURAL
32 Kempock Street
Gourock
PA19 1NA
t - 01475 634844
e - marco@rebecchia.com
w - rebecchia.com

Client

Add Vision

Project Title

Proposed Erection of LED Advertising Board at
273 High Street
Uxbridge
W12 0

Drawing Title

Proposed LED Signage Details

Scale	Size	Date
1:50	A3	14-11-22
Job No.	Drawing No.	Revision
22-015	PL-001	-