



1 Winter Solstice 0800

2 Winter Solstice 1200


3 Winter Solstice 1600



4 Spring Equinox 0800

5 Spring Equinox 1200


6 Spring Equinox 1600

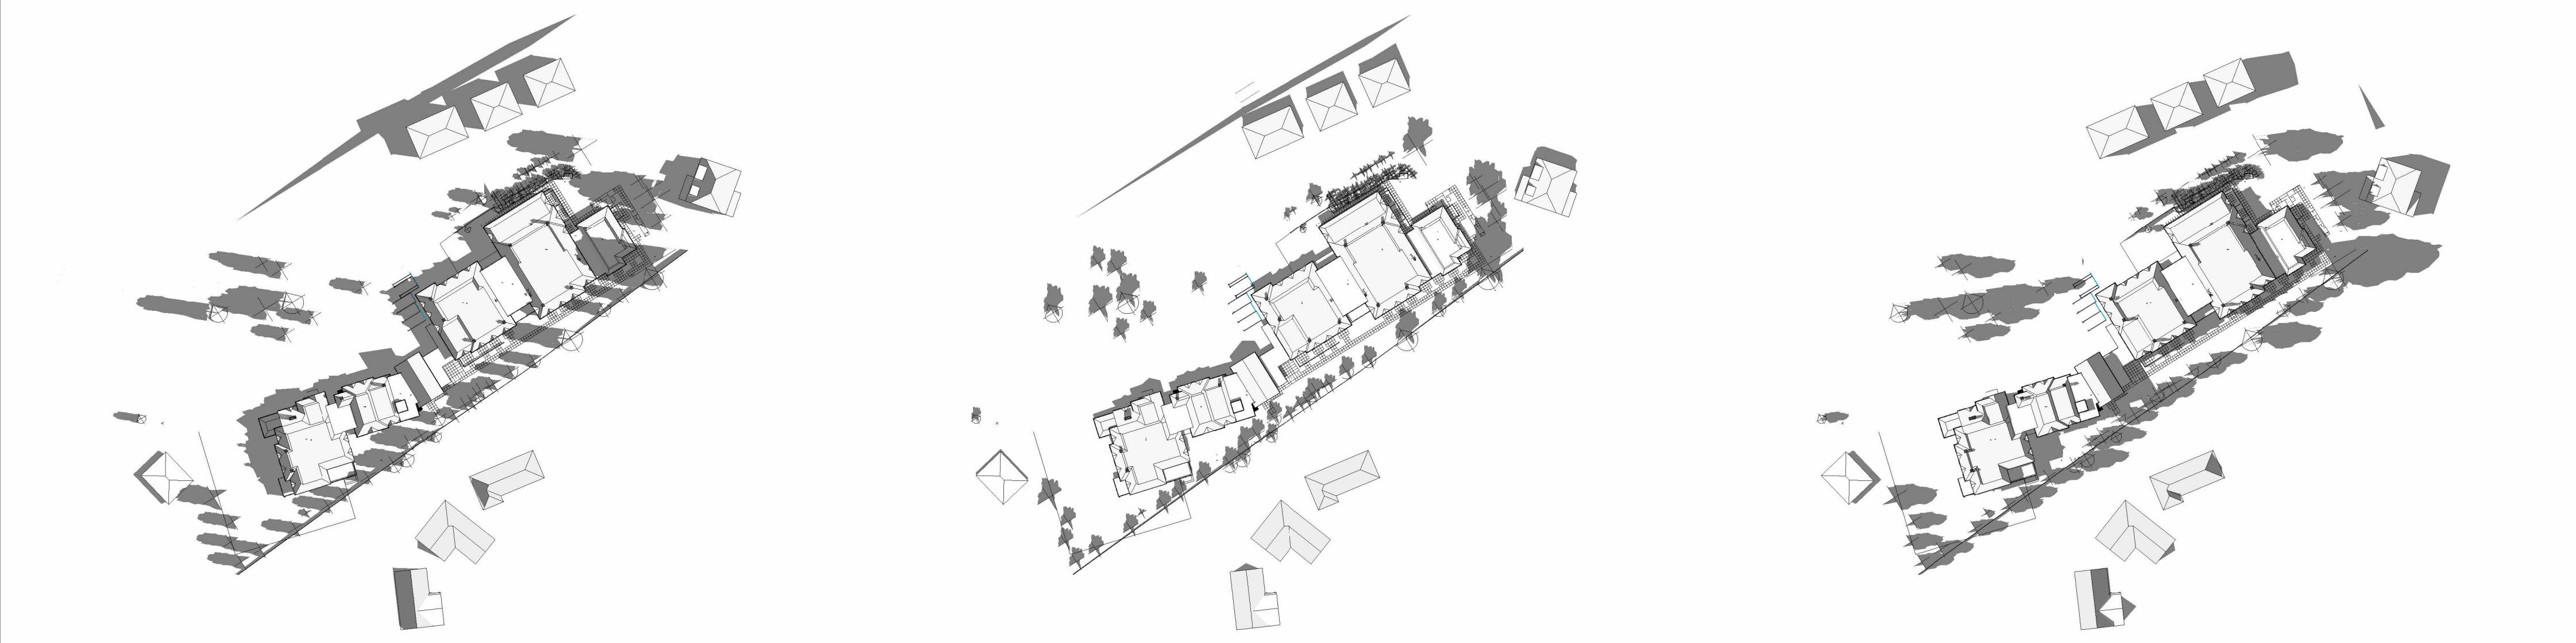

7 Summer Solstice 0800

8 Summer Solstice 1200

9 Summer Solstice 1600

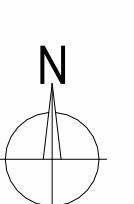

0 20 40 60 80 100m  
Scale - 1:1000

Rev.	Description	Date
A	Ground Floor East extension and First Floor addition of 4 rooms	Oct 24
B	Ground floor extension revised	Oct 25
C	Graphic mode to black white	March 25
D	Roof to the existing single storey element on the West elevation	July 25
E	Lighting to the ground floor rooms	19 Sep 25
	Omission of Ground Floor room 50	