


EXTENSIONS to HIGH MEADOW CLOSE CARE HOME, HIGH MEADOW CLOSE, PINNER

HA5 2HD

DAYLIGHT/SUNLIGHT ASSESSMENT

November 2025

The proposed windows match the size and style of those on the existing building and are oriented as follows: Room 46 faces east, Room 47 faces south, Room 48 faces east, and Room 49 faces west. This arrangement ensures adequate natural light within the proposed spaces while maintaining uninterrupted light access to the existing rooms.

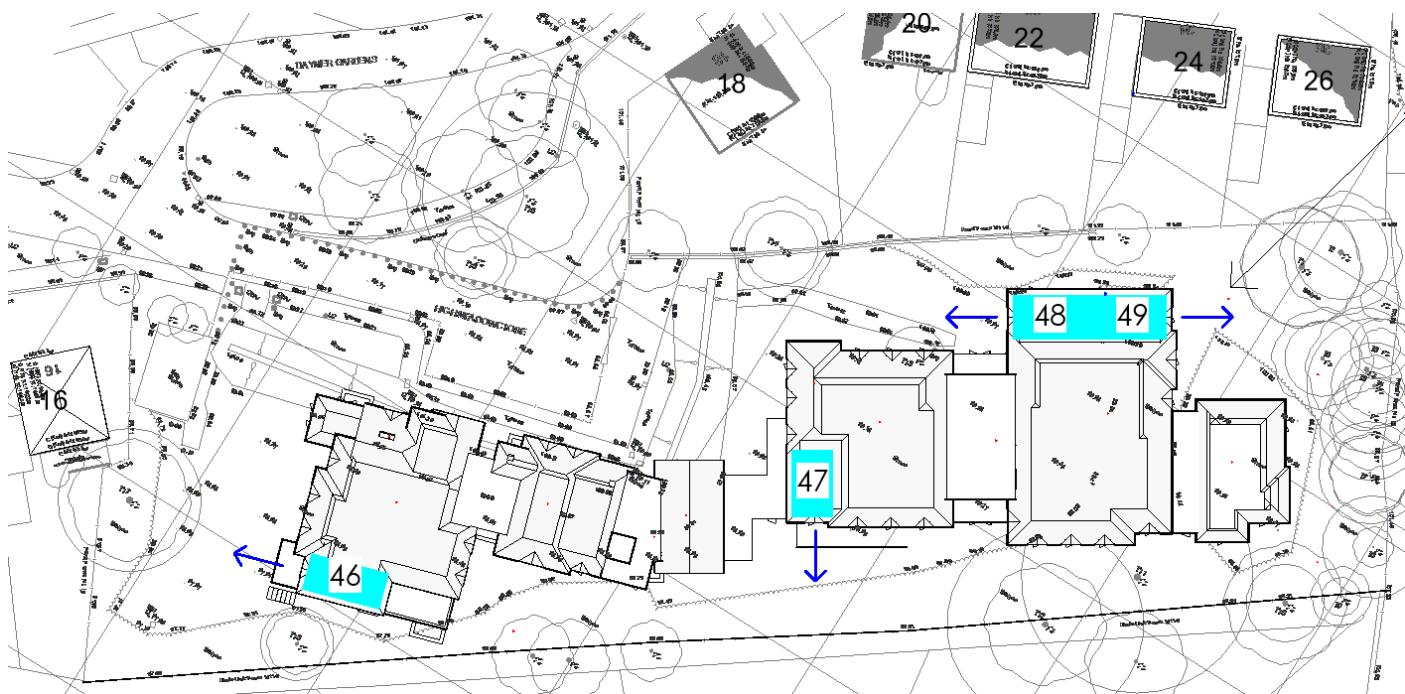

Please see sheets D-1001E – Shadow Diagrams as Existing & D-1005E – Shadow Diagrams as Proposed

Prepared by Crafted Architects for High Meadow Care Home
410 The Grange
Romsey Road
Michelmersh,
Romsey SO51 0AE

crafted
■ architects