



Granville Road

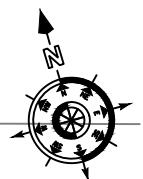

www.TMGCONSULTANCES.CO.UK

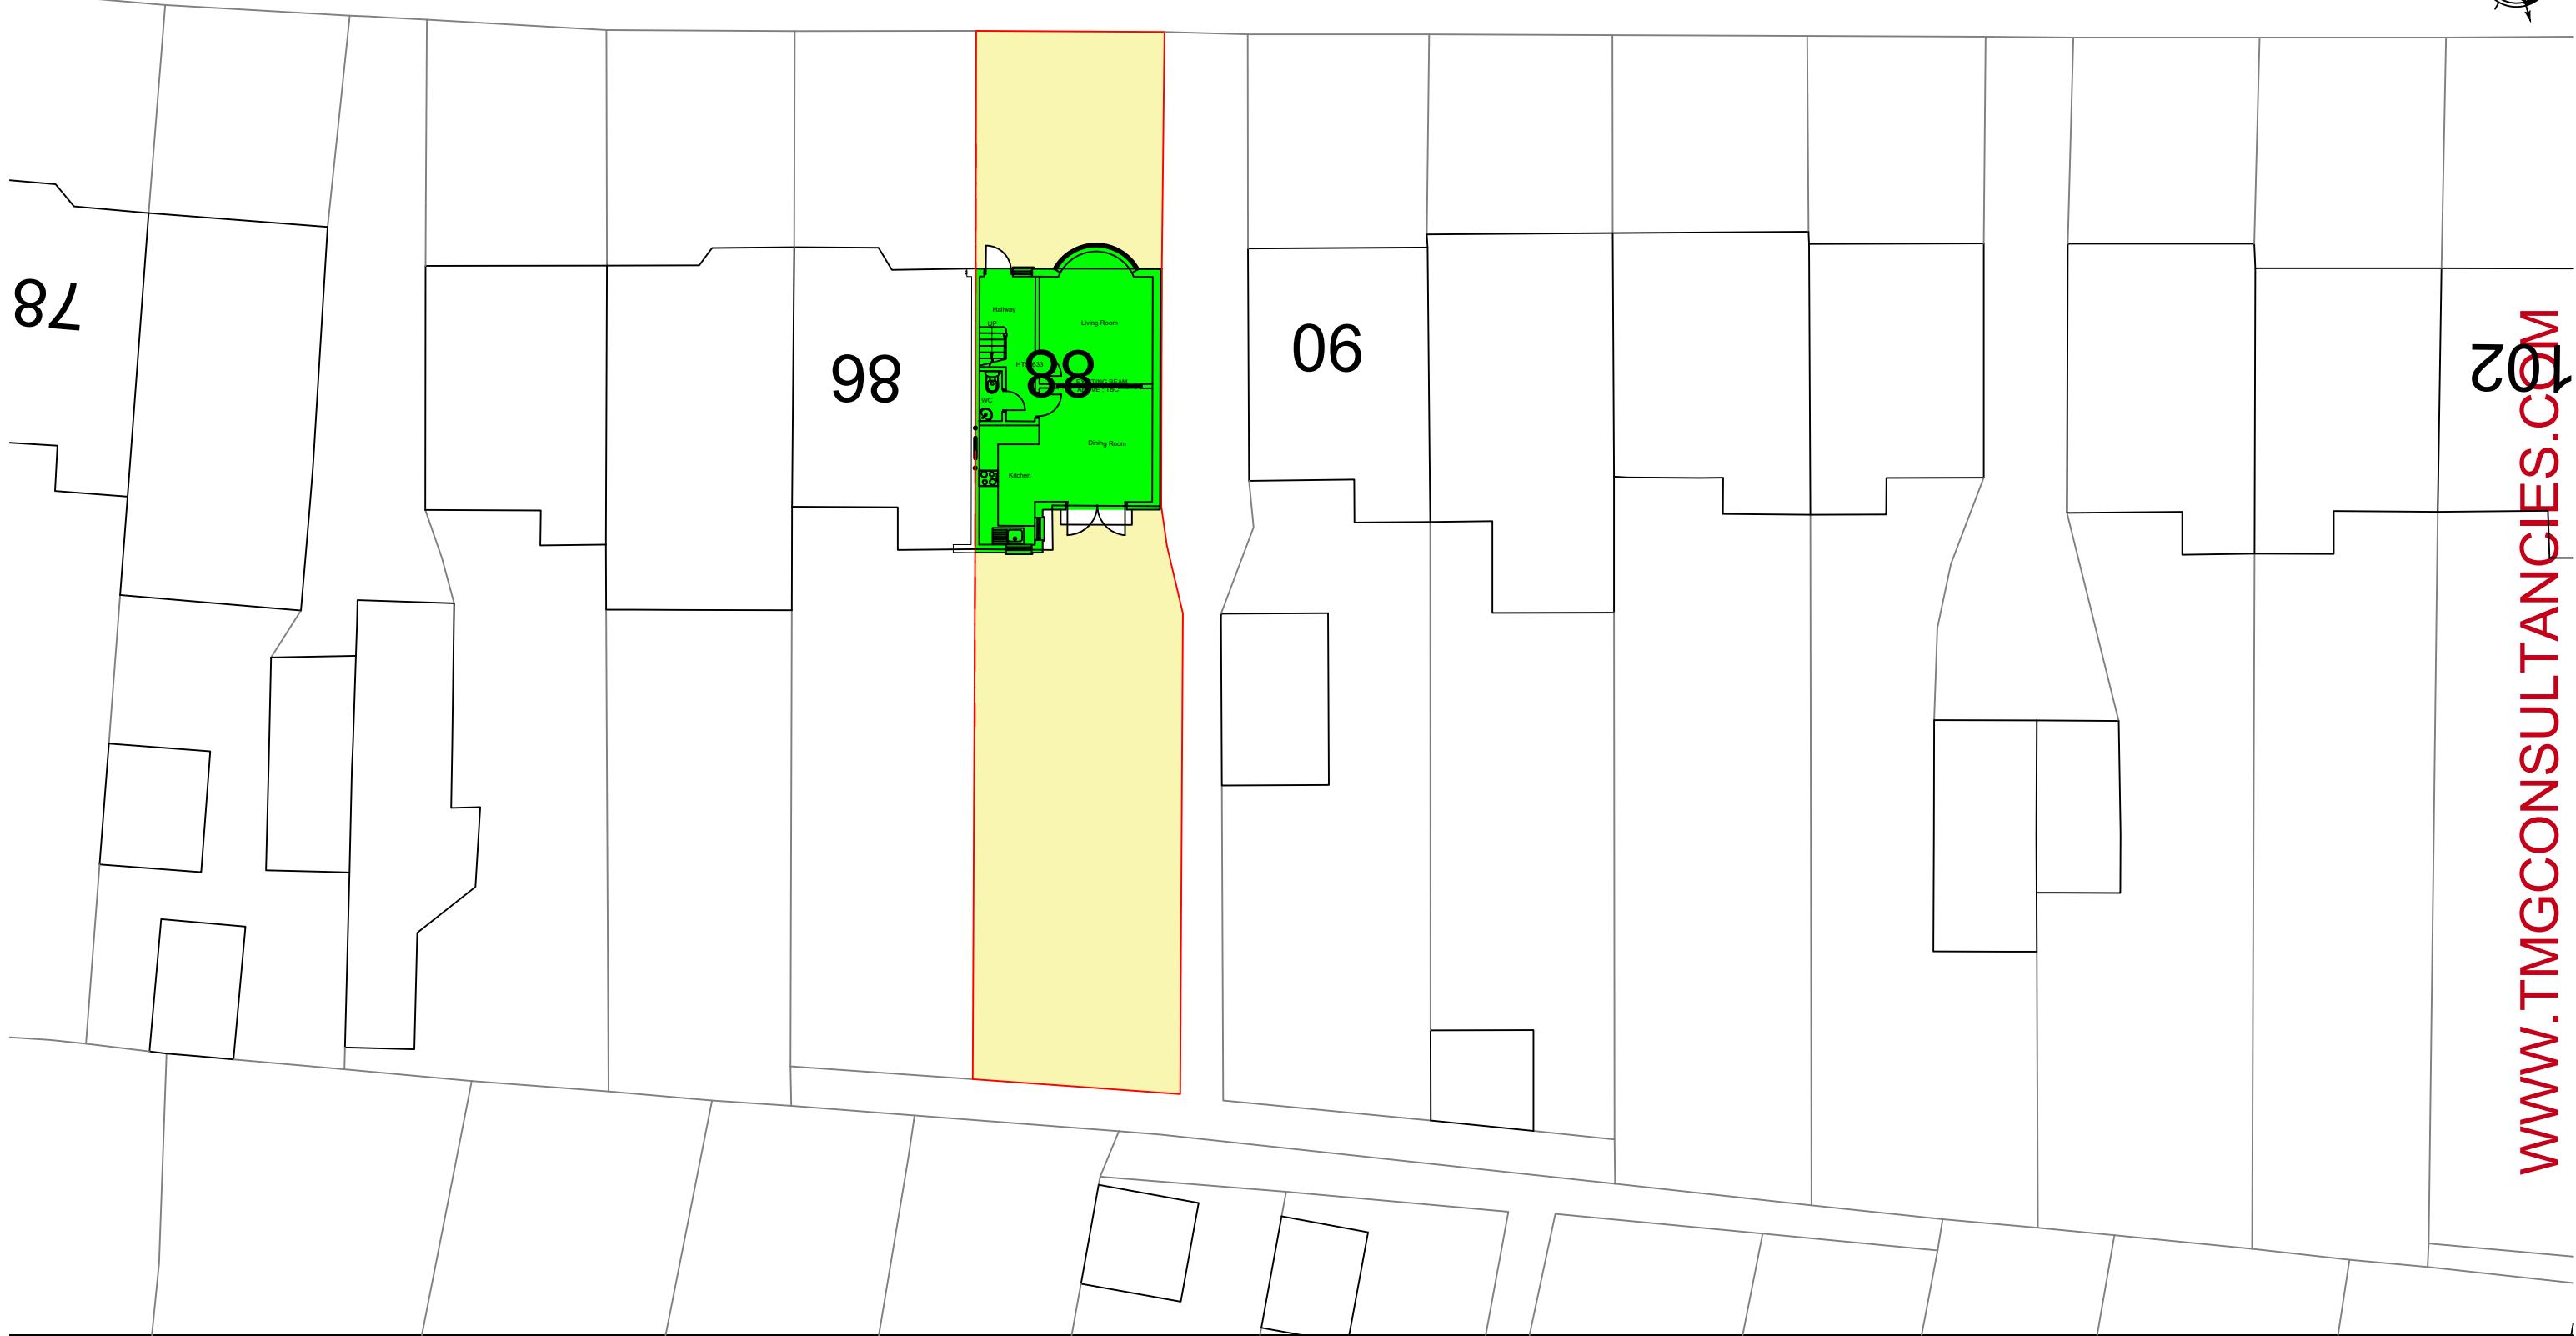

TMG CONSULTANCIES
ALL BUILDING RELATED MATTERS


TMG CONSULTANCIES
ADDRESS: 9 Hazlewood Close, Hackney,
London, E5 0SW
INFO@TMGCONSULTANCES.CO.UK
TEL : 07716178378

PROJECT: 88 Granville Road Hillingdon, UB10 9AF	DATE ISSUED: 10/01/2025
DWG TITLE : Existing Block Plan	REVISION A
STAGE : OSM	DRAWN BY : T.G.

REFERENCE NO: 20250136 SCALE : A3 1:200 CODE: BP01

SITE AREA 209.86M2

USED AREA 49.16M2

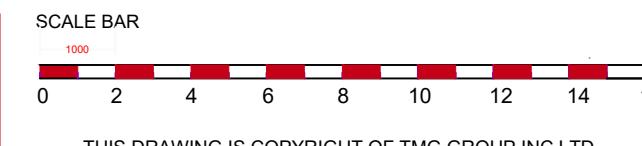

THIS DRAWING IS COPYRIGHT OF TMG GROUP INC LTD

NOTES: THE CONTRACTORS ARE TO CHECK ALL DIMENSIONS, DRAIN RUNS AND GENERAL CONDITIONS ON SITE BEFORE WORKS COMMENCE, AND INFORM TMG GROUP INC LTD TRADING AS TMG CONSULTANCIES IMMEDIATELY UPON DISCOVERY OF ANY ERRORS, OMISSIONS OR DISCREPANCIES. ALL WORKS ARE TO BE CARRIED OUT IN ACCORDANCE WITH CURRENT BUILDING REGULATIONS, BRITISH STANDARDS, CODE OF PRACTICE AND LOCAL AUTHORITY REQUIREMENTS.