


Granville Road

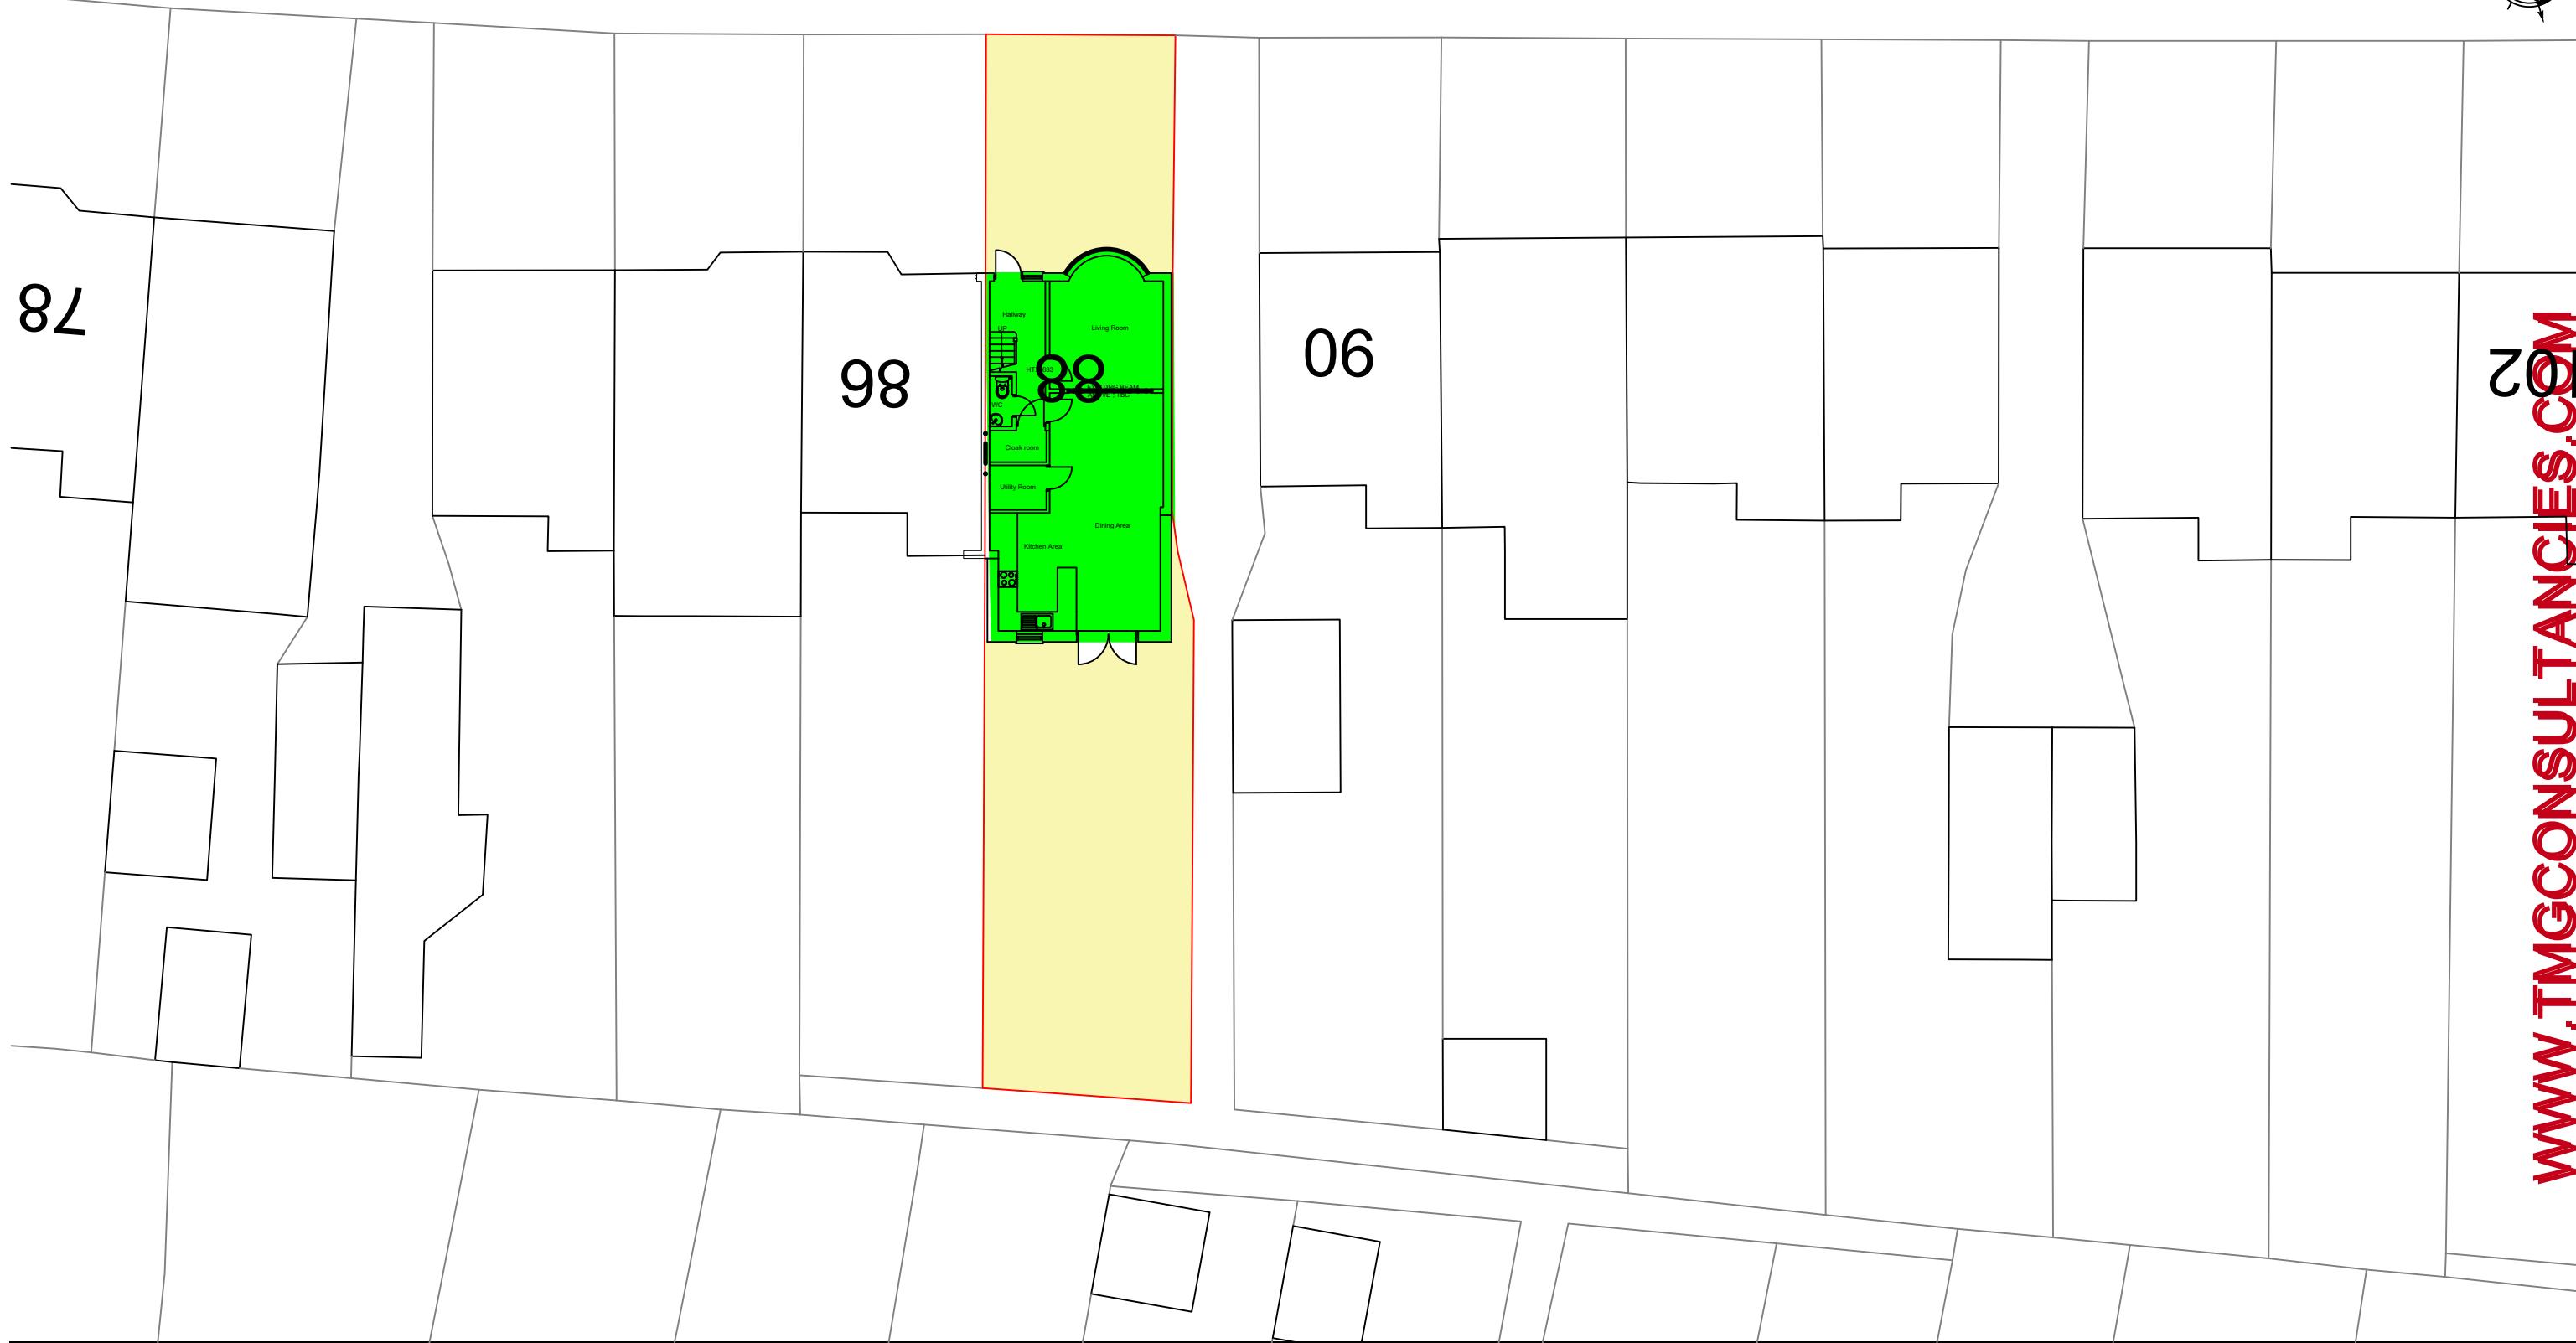


www.TMGCONSULTANCIES.COM



TMG CONSULTANCIES
ALL BUILDING RELATED MATTERS

TMG CONSULTANCIES
ADDRESS: 9 Hazlewood Close, Hackney,
London, E5 0SW
INFO@TMGCONSULTANCIES.CO.UK
TEL : 07716178378

PROJECT: 88 Granville Road Hillingdon, UB10 9AF	DATE ISSUED: 10/01/2025
DWG TITLE : Proposed Block PPlan	REVISION A
STAGE : BP	DRAWN BY : T.G

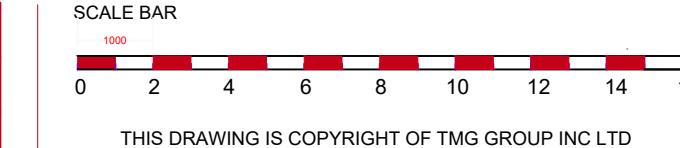

NOTES: THE CONTRACTORS ARE TO CHECK ALL DIMENSIONS, DRAIN RUNS AND GENERAL CONDITIONS ON SITE BEFORE WORKS COMMENCE, AND INFORM TMG GROUP INC LTD TRADING AS TMG CONSULTANCIES IMMEDIATELY UPON DISCOVERY OF ANY ERRORS, OMISSIONS OR DISCREPANCIES. ALL WORKS ARE TO BE CARRIED OUT IN ACCORDANCE WITH CURRENT BUILDING REGULATIONS, BRITISH STANDARDS, CODE OF PRACTICE AND LOCAL AUTHORITY REQUIREMENTS.