

NOTES

CONTRACTORS MUST VERIFY ALL DIMENSIONS ON SITE BEFORE COMMENCING ANY WORK ON SHOP DRAWINGS

DO NOT SCALE FROM THIS DRAWING

RS ATPA COPYRIGHT

Notes:


1. Do not scale this drawing
2. All dimensions to be verified on site and any discrepancy reported to the client
3. This drawing to be read in conjunction with all relevant drawings

Owners To Serve Party Wall Act Notice On Owners Of Adjacent Property And Obtain Written Agreement, Prior To Commencement Of Any Works

Client/Builder To Obtain All Planning Permission Approvals From The Relevant Authority Commencement Of Building Works Prior To The Planning & Building Control Approvals Is To Client/Builder's Own Risk

Client/Builder To Liaise With Local Water Board For Any New Works On Or Within The Public Sewer Or Drain Runs And Obtain Approval From The Local Authority Prior To Commencement Of Any Works

REV	A	Planning Issue	09.05.25 RS
AMENDMENT			CHND

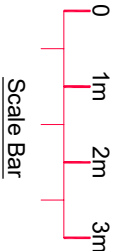

CLIENT

Mintu Deol

PROJECT

34 Green Lane
Uxbridge - Middlesex
UB8 3ED

DRAWING TITLE



Proposed Change Of Use
Existing Floor Layouts
Sheet 1

SCALE	DRAWN BY	CHECKED	DATE
1:50 @ A1	RS	RS	09.05.25
1:100 @ A3			

DRAWING STATUS

Planning Issue

DRAWING NUMBER	REVISION
2025 - 46 - 01	A

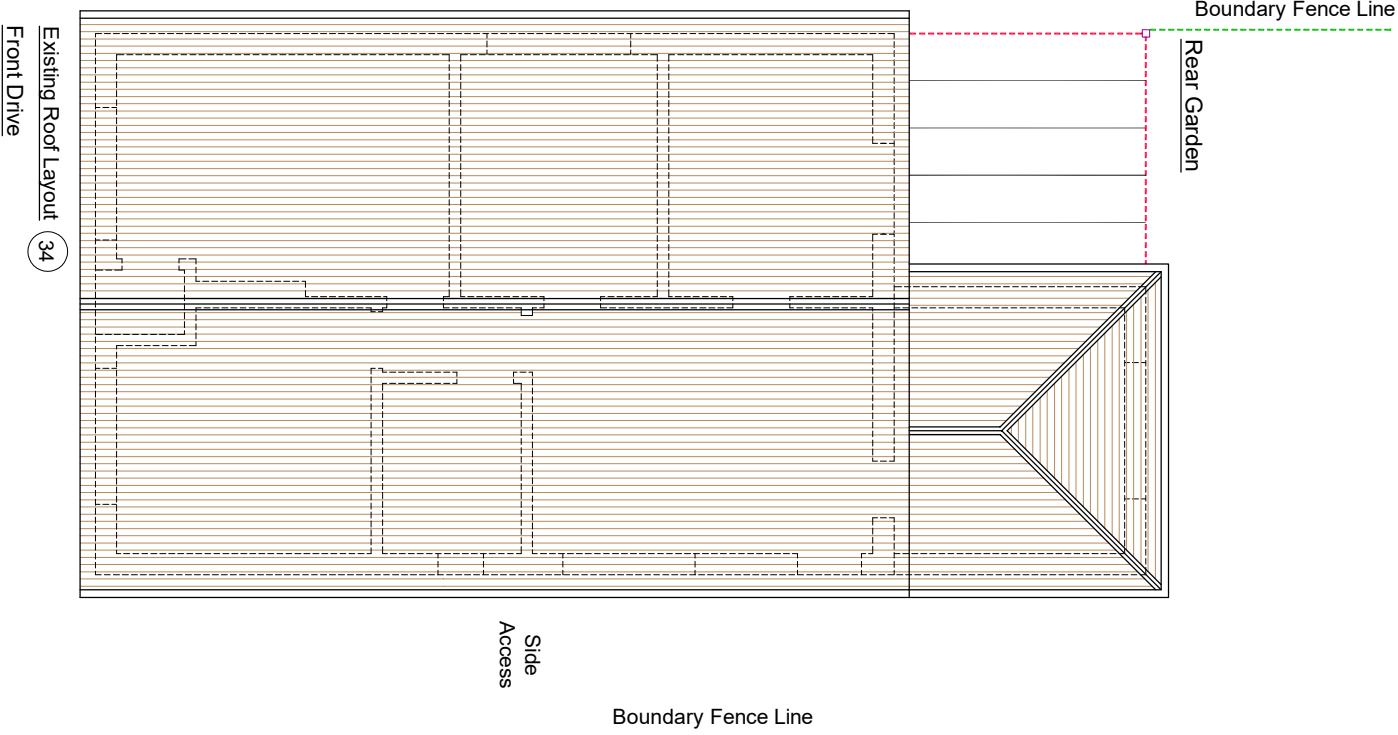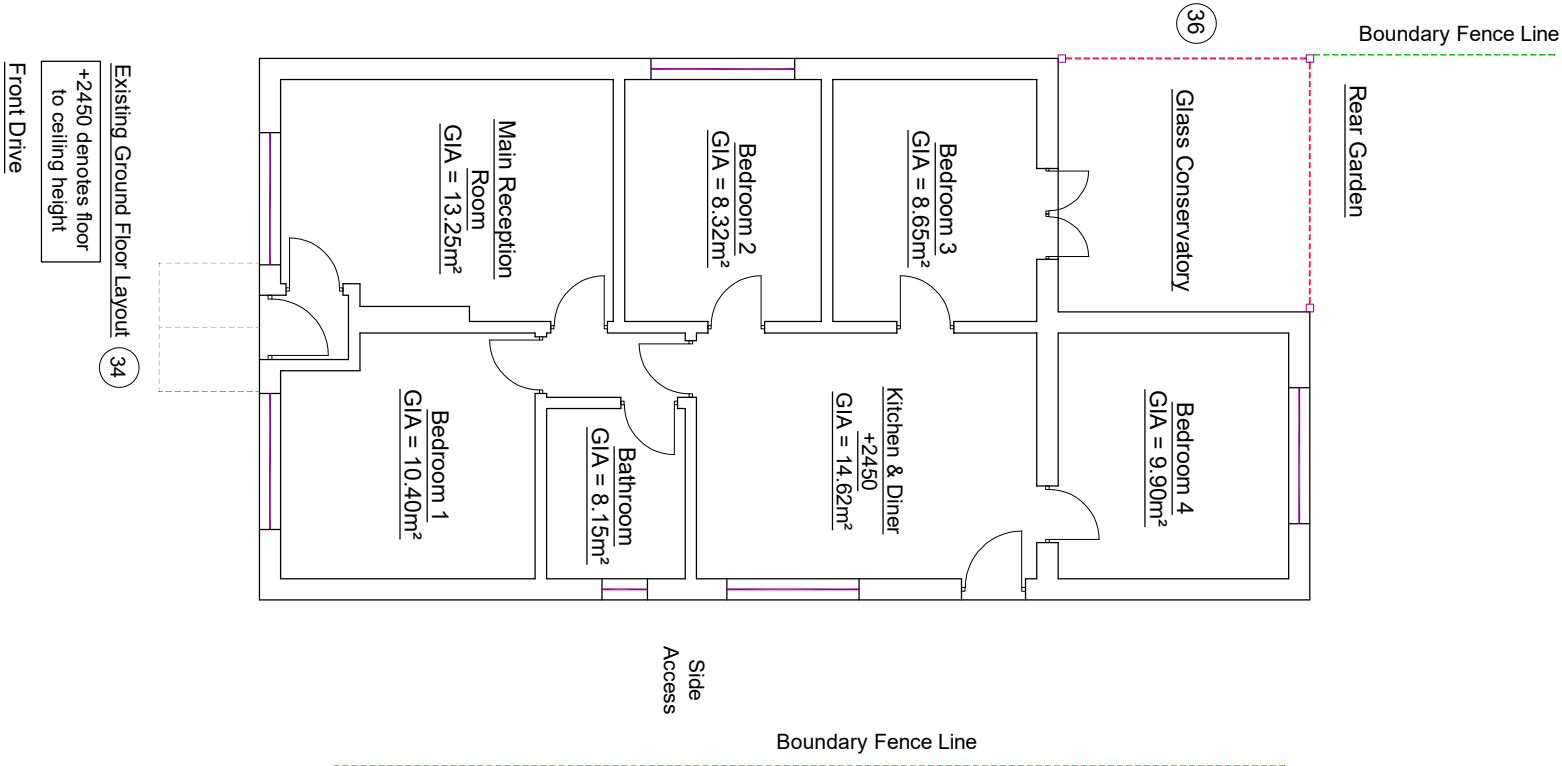

SCALE	DRAWN BY	CHECKED	DATE
1:50 @ A1	RS	RS	09.05.25
1:100 @ A3			

DRAWING STATUS

Planning Issue

DRAWING NUMBER	REVISION
2025 - 46 - 01	A