
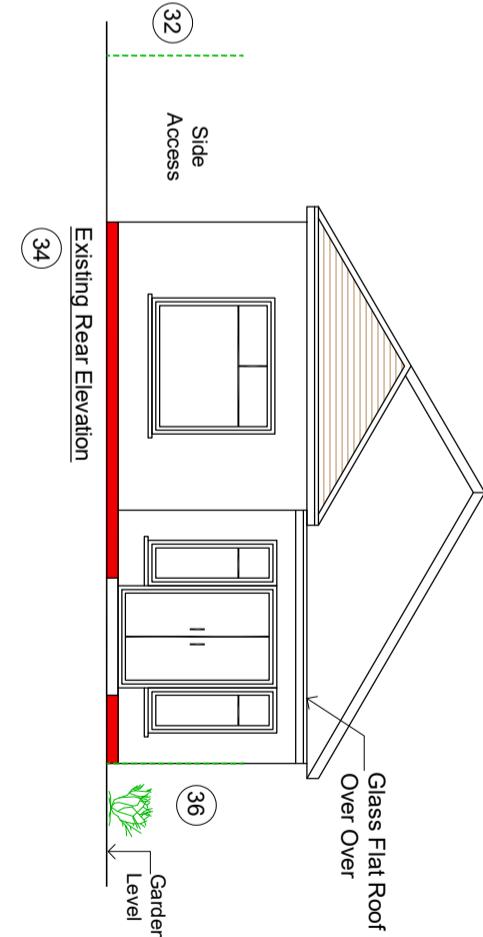
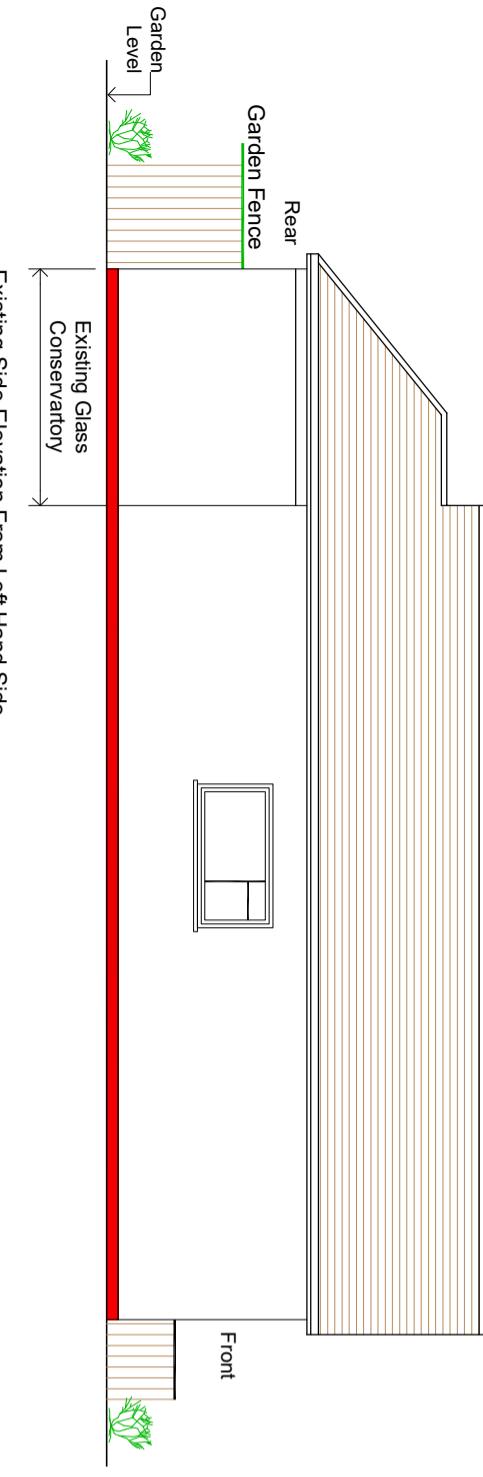
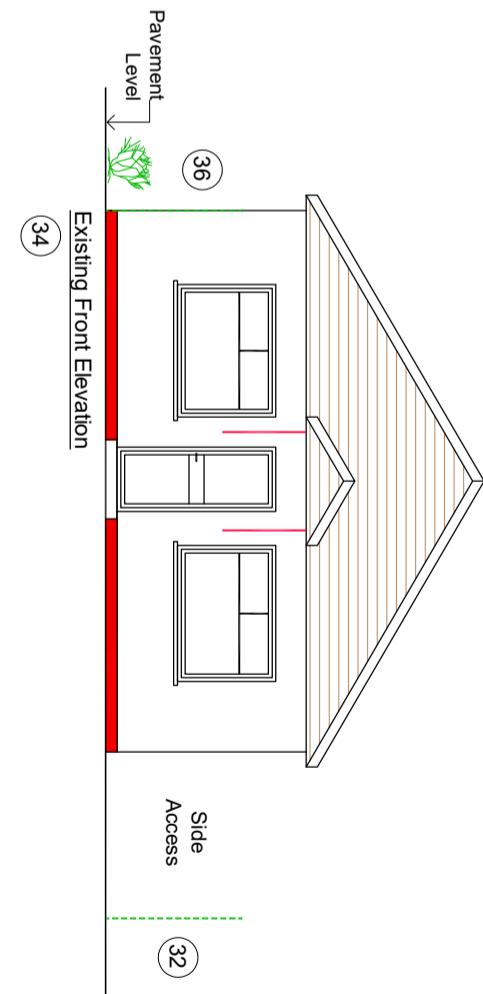


NOTES
CONTRACTORS MUST VERIFY ALL DIMENSIONS ON SITE BEFORE
COMMENCING ANY WORK OR SHOP DRAWINGS
DO NOT SCALE FROM THIS DRAWING
RE ATRA COPYRIGHT

1. Do not scale this drawing
2. All dimensions to be verified on site
and any discrepancy reported to the
client
3. This drawing to be read in conjunction
with all relevant drawings

Client/Builder To Obtain All
Planning Permission Approvals
From The Relevant Authority
Prior To The Planning &
Building Control Approvals
Is To Client/Builders Own Risk
Client/Builder To Liaise With
Local Water Board For Any New Works
On Or Within The Public Sewer Or Drain Runs
And Obtain Approval From The Local Authority
Prior To Commencement Of Any Works

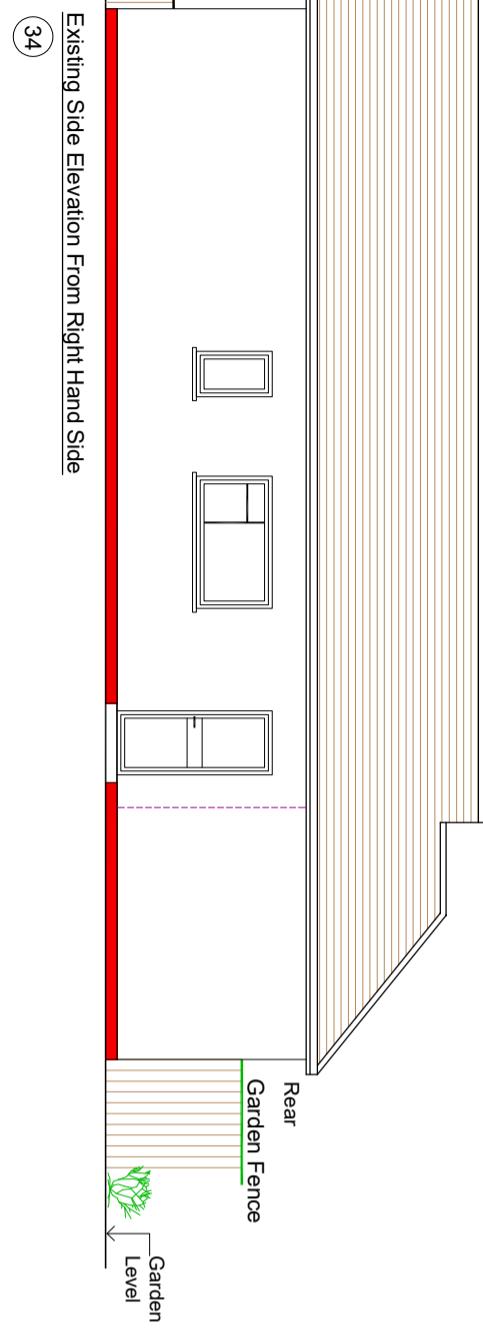

0 1m 2m 3m
Scale Bar

PROJECT	DRAWN BY	CHEKED	DATE
34 Green Lane	RS	RS	09.05.25
Uxbridge - Middlesex			
UB8 3ED			

DRAWING TITLE
Proposed Change Of Use
Existing Elevations
Sheet 2

DRAWING STATUS
Planning Issue

SCALE	DRAWN BY	CHEKED	DATE
1:50 @ A1			
1:100 @ A3	RS	RS	09.05.25
DRAWING NUMBER	REV	AMENDMENT	DATE
2025 - 46 - 02	A		