
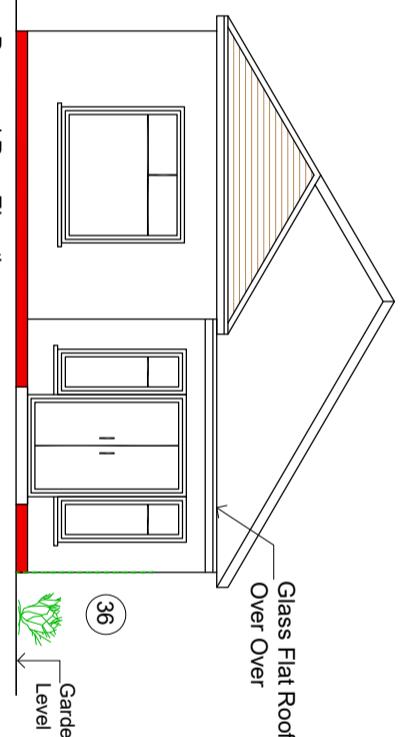
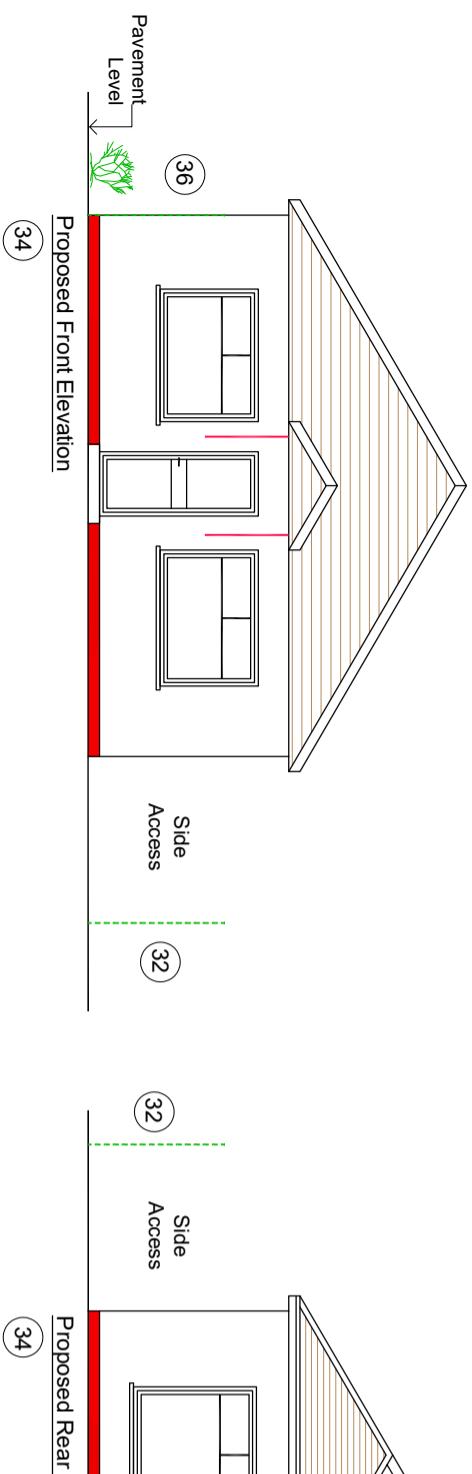
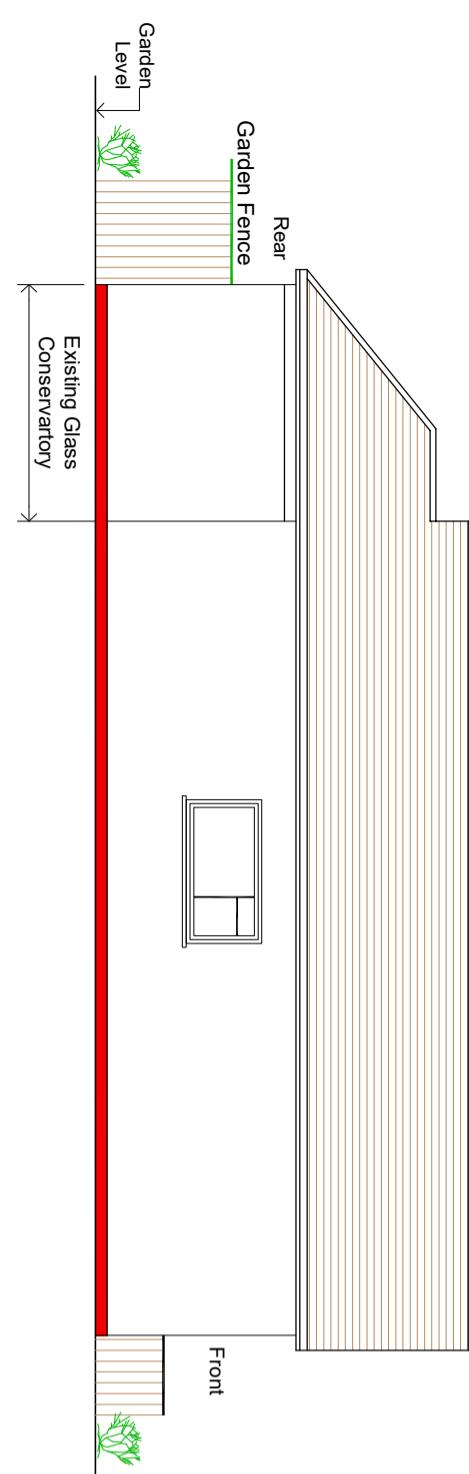


NOTES
CONTRACTORS MUST VERIFY ALL DIMENSIONS ON SITE BEFORE
COMMENCING ANY WORK. OFF-SITE DRAWINGS
DO NOT SCALE FROM THIS DRAWING
RE ATRA COPYRIGHT

1. Do not scale this drawing
2. All dimensions to be verified on site
and any discrepancy reported to the
client
3. This drawing to be read in conjunction
with all relevant drawings

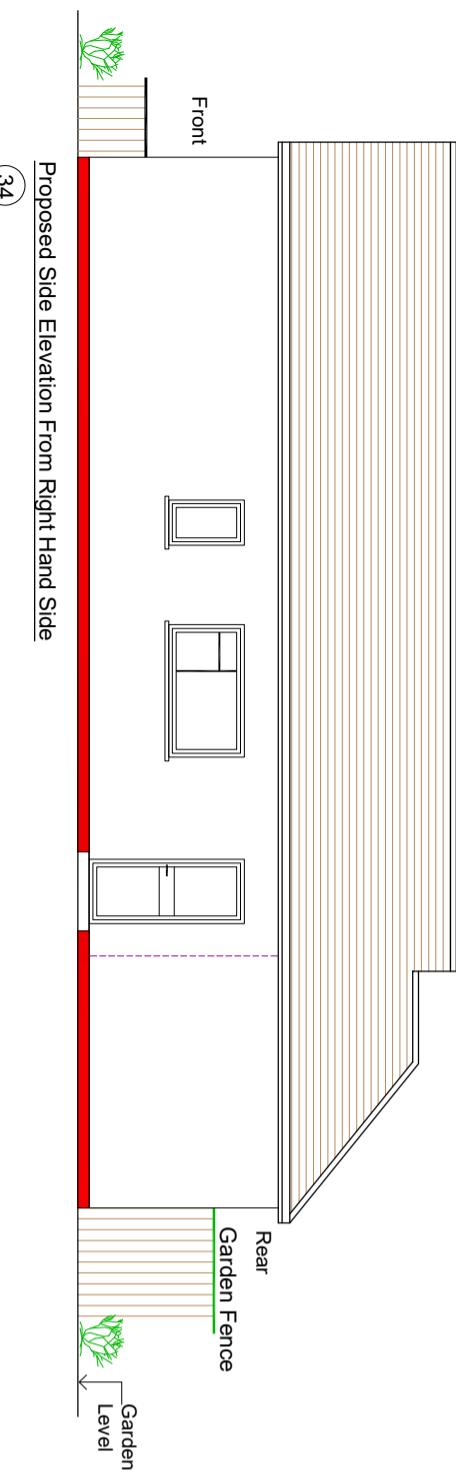

CLIENT	PROJECT	REV	AMENDMENT	DATE	DATE
Minu Deal	34 Green Lane Uxbridge - Middlesex UB8 3ED	A	Planning Issue	09.05.25	RS

DRAWING TITLE
Proposed Change Of Use
Proposed Elevations
Sheet 5

DRAWING STATUS
Planning Issue

DRAWING NUMBER	SCALE	DRAWN BY	CHECKED	DATE
2025 - 46 - 05	1:50 @ A1 1:100 @ A3	RS	RS	09.05.25

REVISION
A