

NOTES



CONTRACTORS MUST VERIFY ALL DIMENSIONS ON SITE BEFORE COMMENCING ANY WORK ON SHOP DRAWINGS

DO NOT SCALE FROM THIS DRAWING

RS ATPA COPYRIGHT

Notes:

- Do not scale this drawing
- All dimensions to be verified on site and any discrepancy reported to the client
- This drawing to be read in conjunction with all relevant drawings

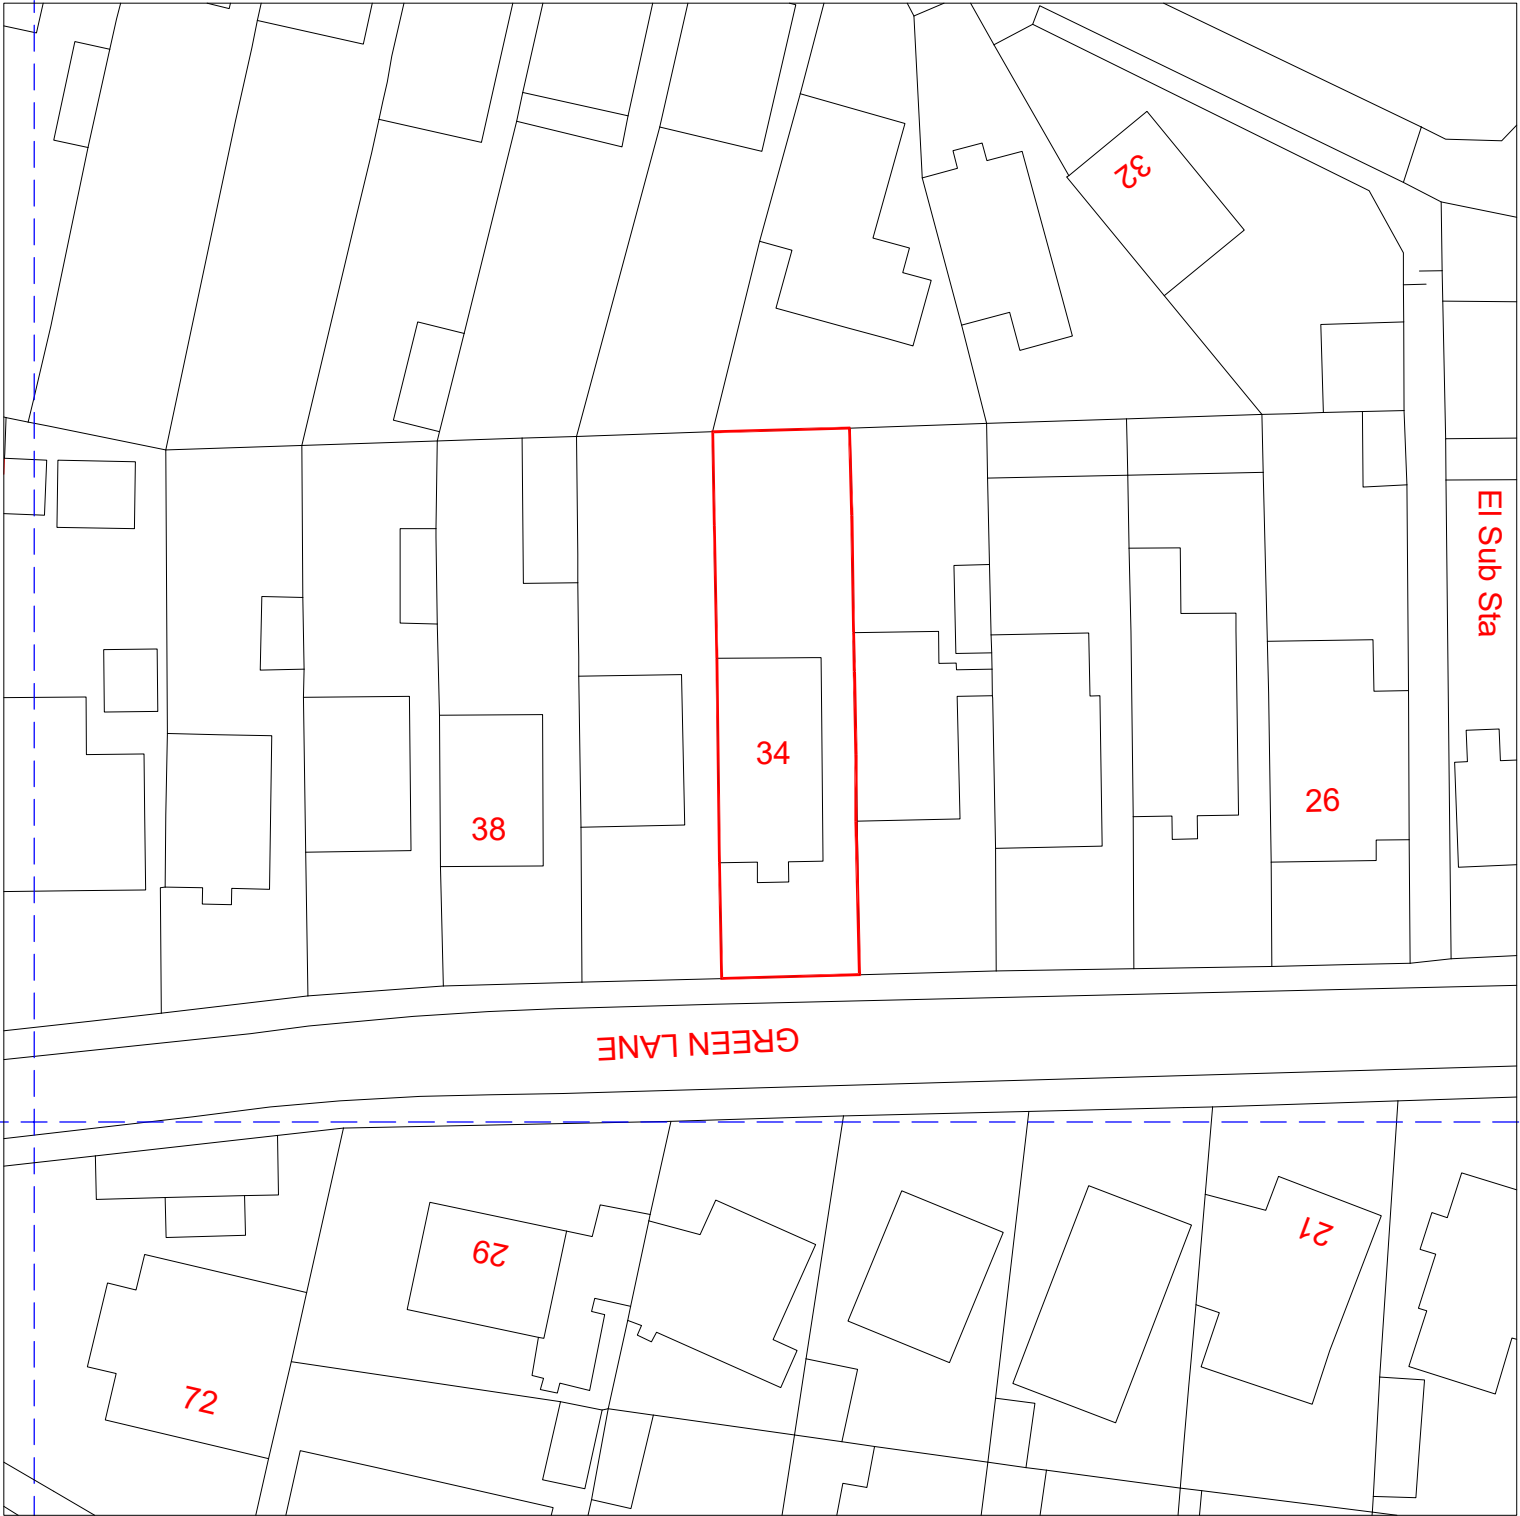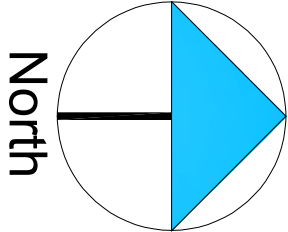

A	Planning Issue	09.05.25	RS
REV	AMENDMENT	DATE	CHKD

CLIENT

Mintu Deol

PROJECT

34 Green Lane
Uxbridge - Middlesex
UB8 3ED

DRAWING TITLE

Proposed Change Of Use
Proposed Block Plan
Sheet 6

SCALE	DRAWN BY	CHECKED	DATE
1:250 @ A1	RS	RS	09.05.25
1:500 @ A3			

DRAWING STATUS

Planning Issue

DRAWING NUMBER	REVISION
2025 - 46 - 06	A