

NOTES

CONTRACTORS MUST VERIFY ALL DIMENSIONS ON SITE BEFORE COMMENCING ANY WORK ON SHOP DRAWINGS

DO NOT SCALE FROM THIS DRAWING

RS ATPA COPYRIGHT

Notes:

1. Do not scale this drawing
2. All dimensions to be verified on site and any discrepancy reported to the client
3. This drawing to be read in conjunction with all relevant drawings

A	Planning Issue	09.05.25	RS
REV	AMENDMENT	DATE	CHKD

CLIENT

Mintu Deol

PROJECT

34 Green Lane
Uxbridge - Middlesex
UB8 3ED

DRAWING TITLE

Proposed Change Of Use
Proposed Location Plan
Sheet 7

SCALE	DRAWN BY	CHECKED	DATE
1:625 @ A1	RS	RS	09.05.25
1:1250 @ A3			

DRAWING STATUS


Planning Issue

DRAWING NUMBER

2025 - 46 - 07

REVISION

A

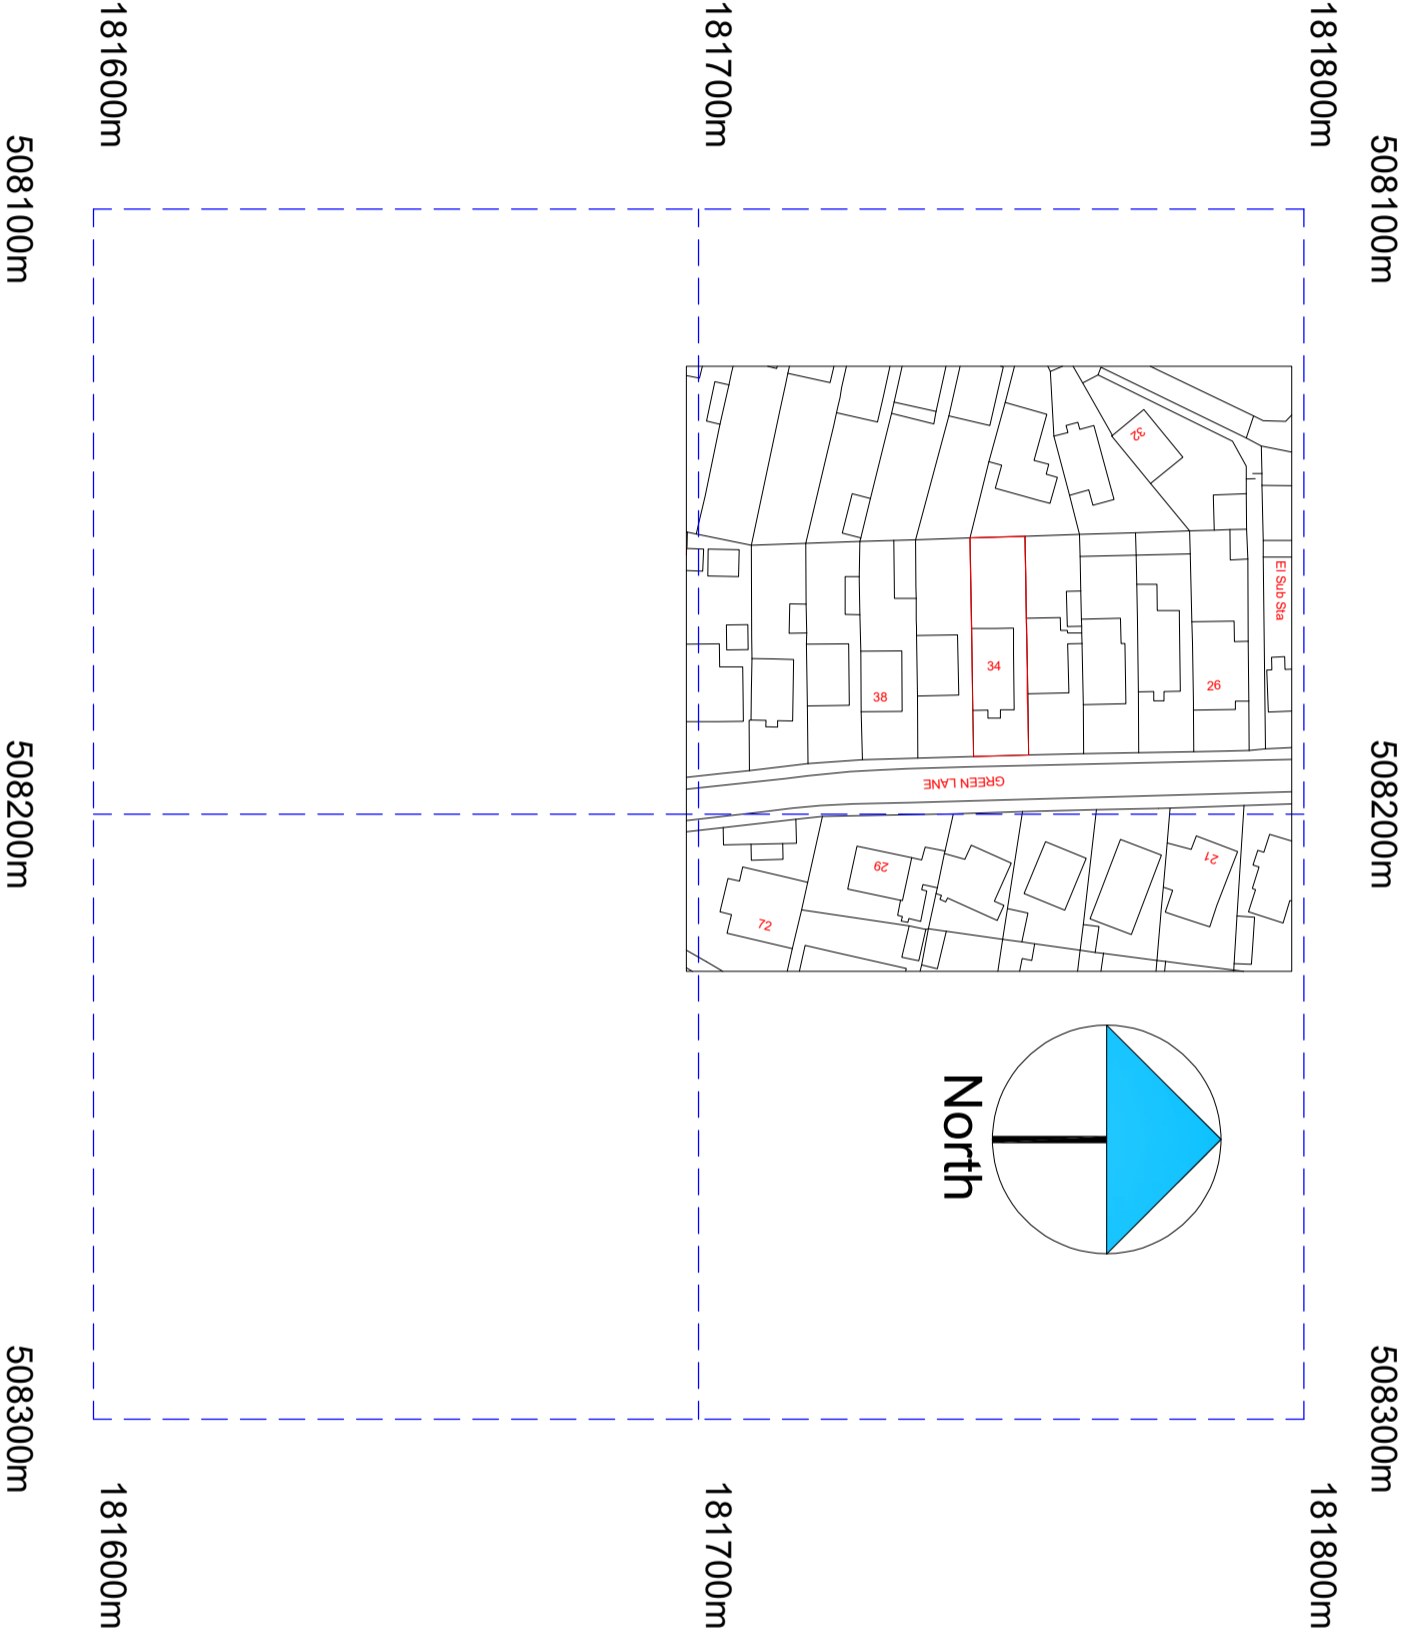

©Crown Copyright and database rights 2025 OS Licence no. AC0000805567