

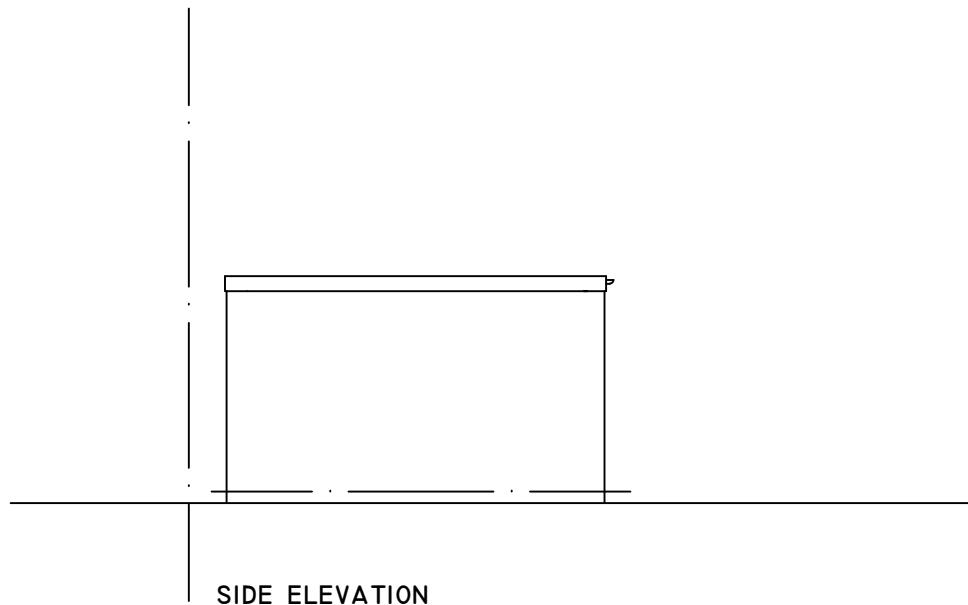
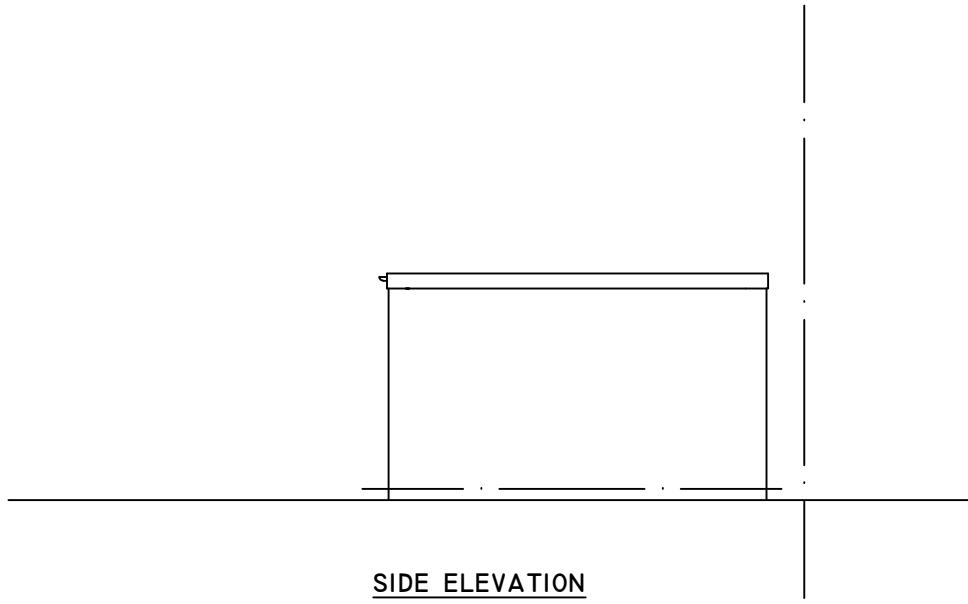


COPYRIGHT CONTRACTOR MUST CONFIRM SITE DIMENSIONS BEFORE COMMENCEMENT OF WORK.		
THIS DRAWING OR DESIGN IS THE COPYRIGHT AND MAY NOT BE REPRODUCED WITHOUT WRITTEN CONSENT.		
CONTRACTOR RESPONSIBLE FOR CORRECT SETTING OUT ON SITE. ANY DISCREPANCIES TO BE NOTED TO THE DESIGNER IMMEDIATELY.		
MARKED	REVISION	DATE
A		

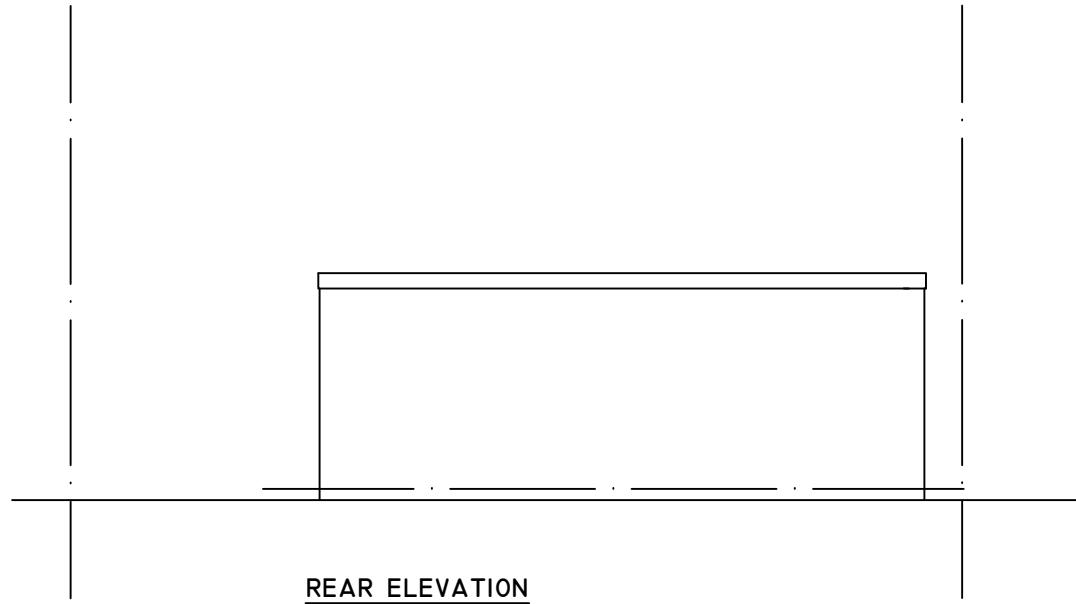

0 10M

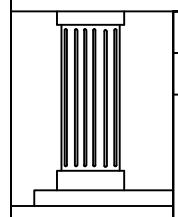

CHECKED:	DATE: OCT 2023
DRAWN:	SCALE: 1:100
DRAWING NUMBER:	

04

DRAWING TITLE:
EXISTING / PROPOSED
ELEVATIONS

PROJECT:
41 GRANGE ROAD
HAYES
UB3 2RP

