




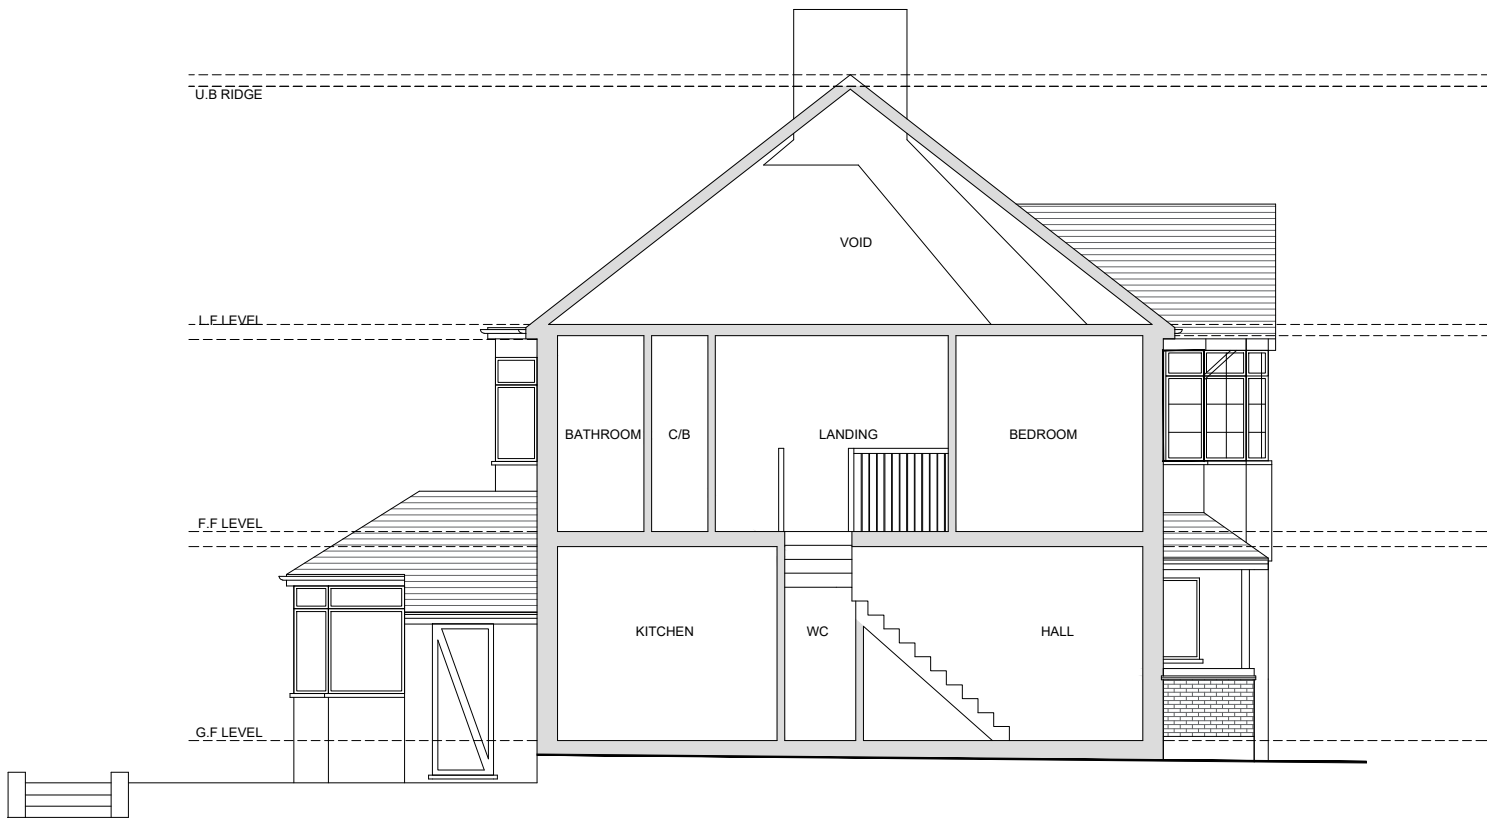

EXISTING SECTION

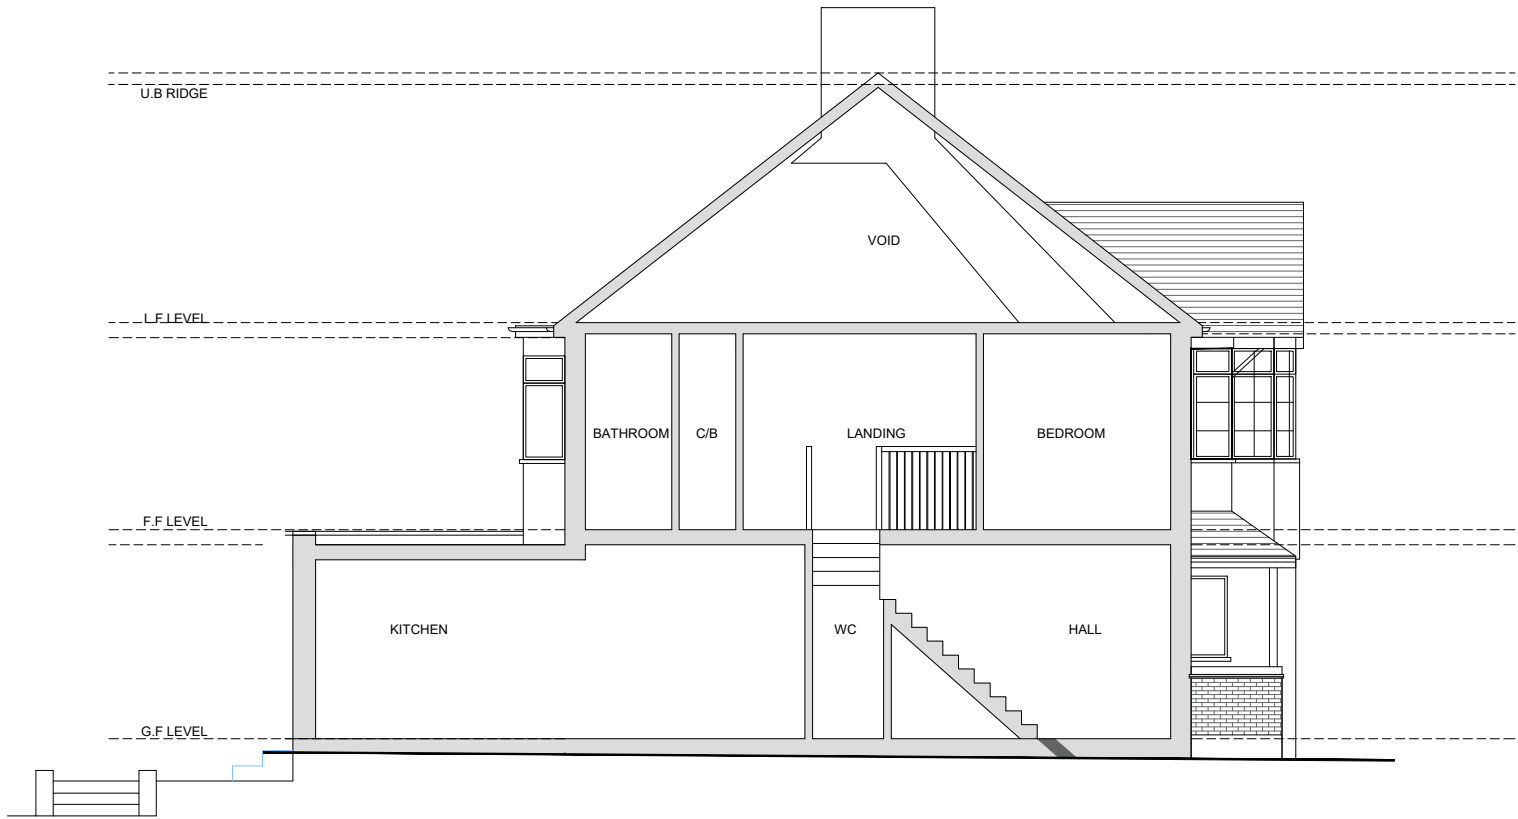

PROPOSED SECTION

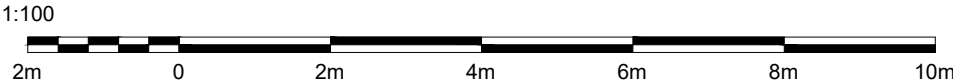

Client	MR SHIEL PATEL	
	LONDON INTERIORS UNIT 8 BOWMAN TRADING ESTATE WESTMORELAND ROAD LONDON NW9 9RL	
Project	32 ST.MARGARETS ROAD RUISLIP HA4 7NU	
Drawing Title	SECTION DETAIL	
Drawing No	PR24-045f	Rev. 02
Drawn By: BD	Scale: 1/100	Date: 18/06/2025