



EXTERNAL FINISH TO BUILDING:		
CLADDING AND COVERBOARDS	-	GRP NATURAL STONE AGGREGATE FINISH. COLOUR - EBONY.
ROOF FASCIAS	-	GRP NATURAL STONE AGGREGATE FINISH. COLOUR - SIENNA.
WINDOWS	-	ALUMINIUM FRAMES - P.C. WHITE.
DOORS	-	ALUMINIUM - P.C. WHITE
GUTTERS AND DOWNPIPES	-	Upvc - COLOUR BLACK.
PERIMETER SKIRT	-	GRP NATURAL STONE AGGREGATE FINISH. COLOUR - EBONY.




PROPOSED PLAN

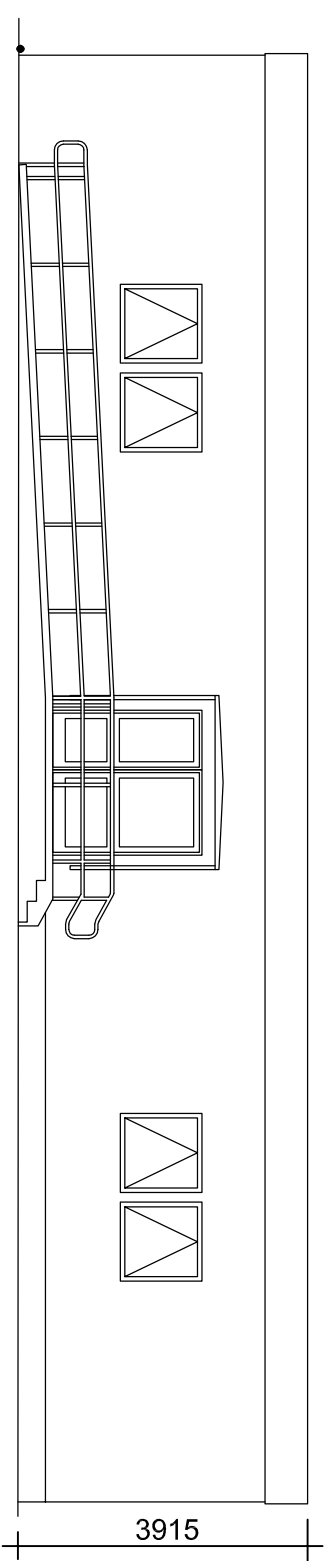


ELEVATION A

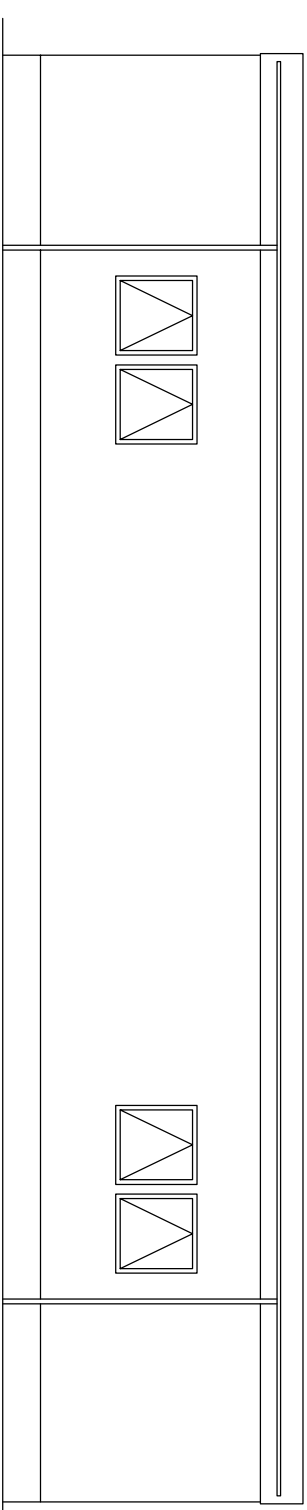

ELEVATION C

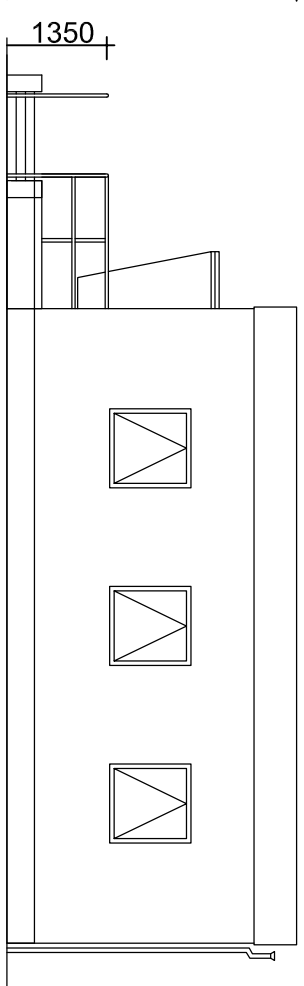

ELEVATION B

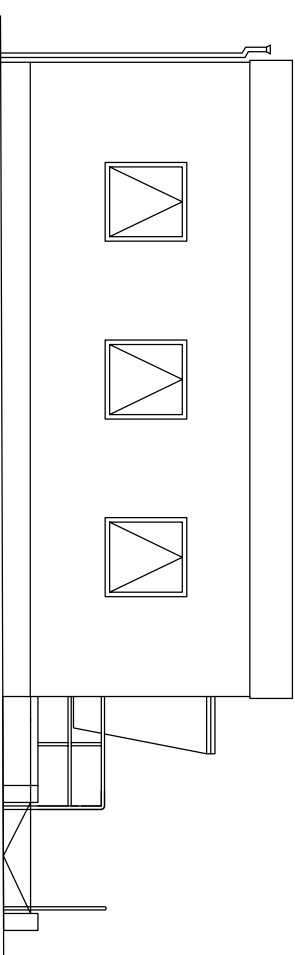

ELEVATION D