



MILD STEEL PROJECTING SIGN BRACKET, WITH DOUBLE SIDED ALUMINIUM SIGNAGE PANEL. BRACKET FINISHED GREY, REF: RAL 7015. SIGNAGE PANEL BORDER GREY, REF RAL 7015. CENTER PANEL BLUE, REF RAL 5019 WITH 65% HORIZONTAL GRADIENT TO PANTONE PROCESSED CYAN. WHITE 'GREGGS' LETTERING & ORANGE QUATTRO DOTS TO PANTONE 1235C.



HERITAGE PROJECTING SIGN DETAIL (1:10)

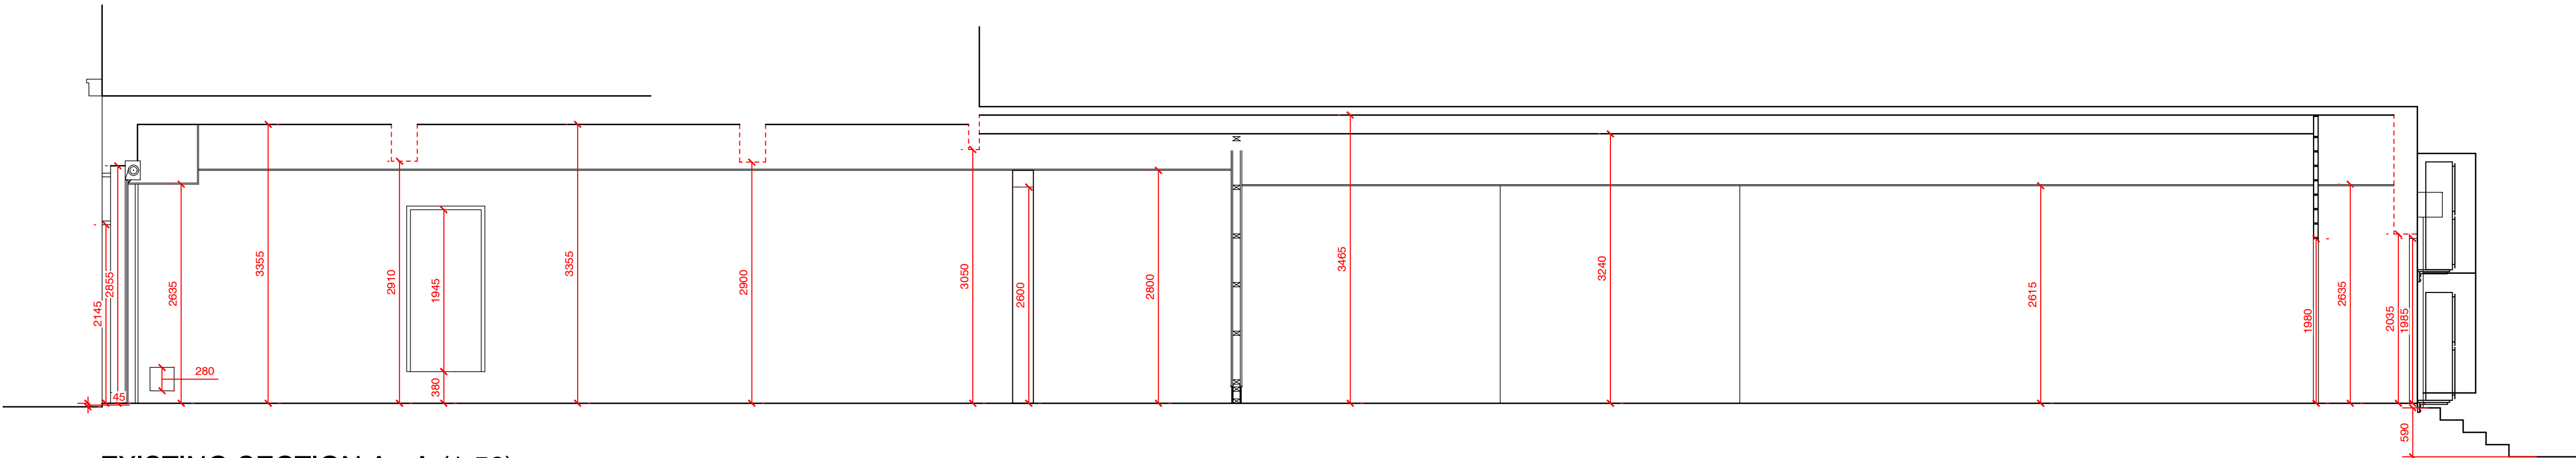

EXISTING SECTION A - A (1:50)

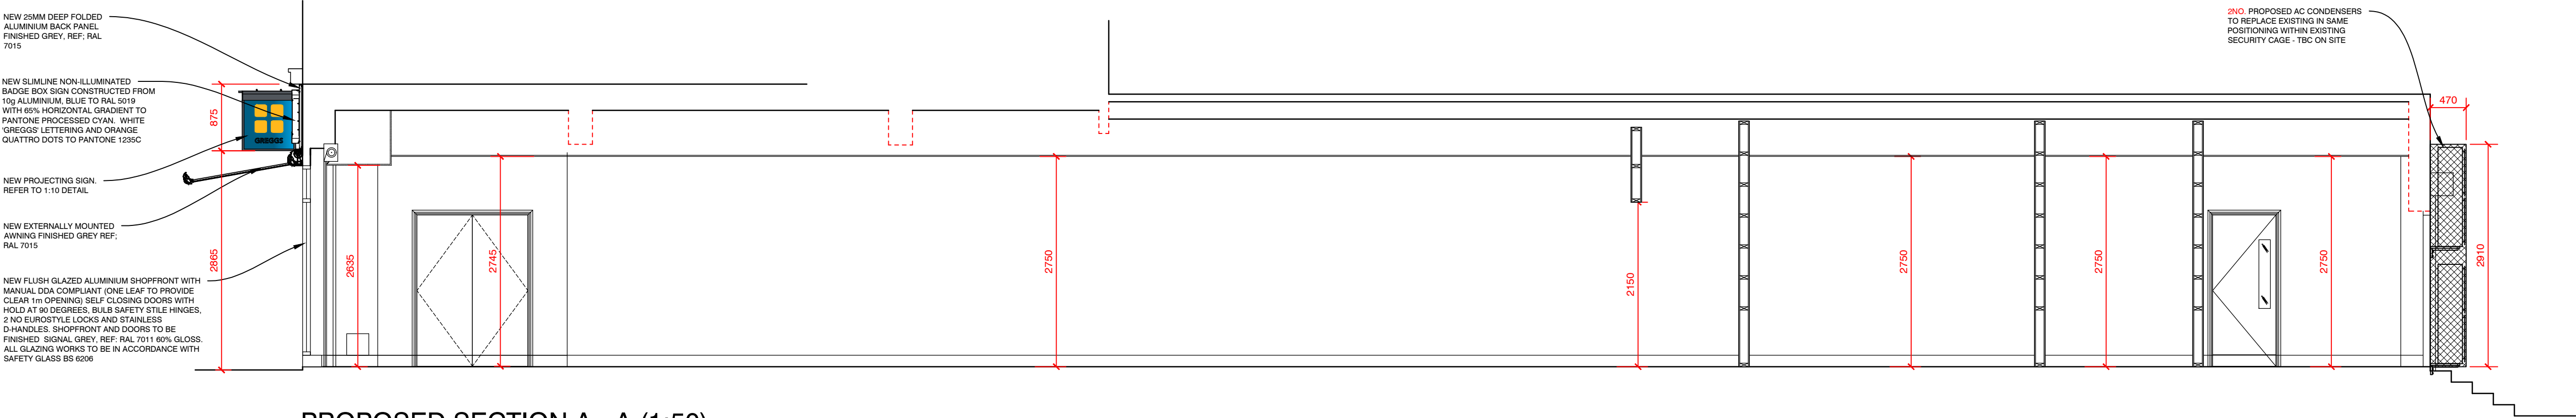

PROPOSED SECTION A - A (1:50)

REV	DESCRIPTION	DATE	NAME
GREGGS			
GREGGS Plc (SOUTH EAST) 87 MILLMARSH LANE ENFIELD MIDDLESEX EN3 7XJ Tel: (0208) 805 3314			
Shop S Number & Name S6619 RUISLIP 69 HIGH ST			
Title PLANNING - SECTIONS			
Site Address 69 HIGH ST RUISLIP HA4 8JB			
Gross Building Area 244.3 Sq m		Gross Sales Area 122.5 Sq m	
Drawing No. RSTH/S6619/03P			Rev. -
Date 28.06.24		Scale 1:50	@ A1
Drawn by MR	Scale Bar		
Issued 05.07.24	0 500 1000 1500 2000 2500mm SCALE 1:50		