


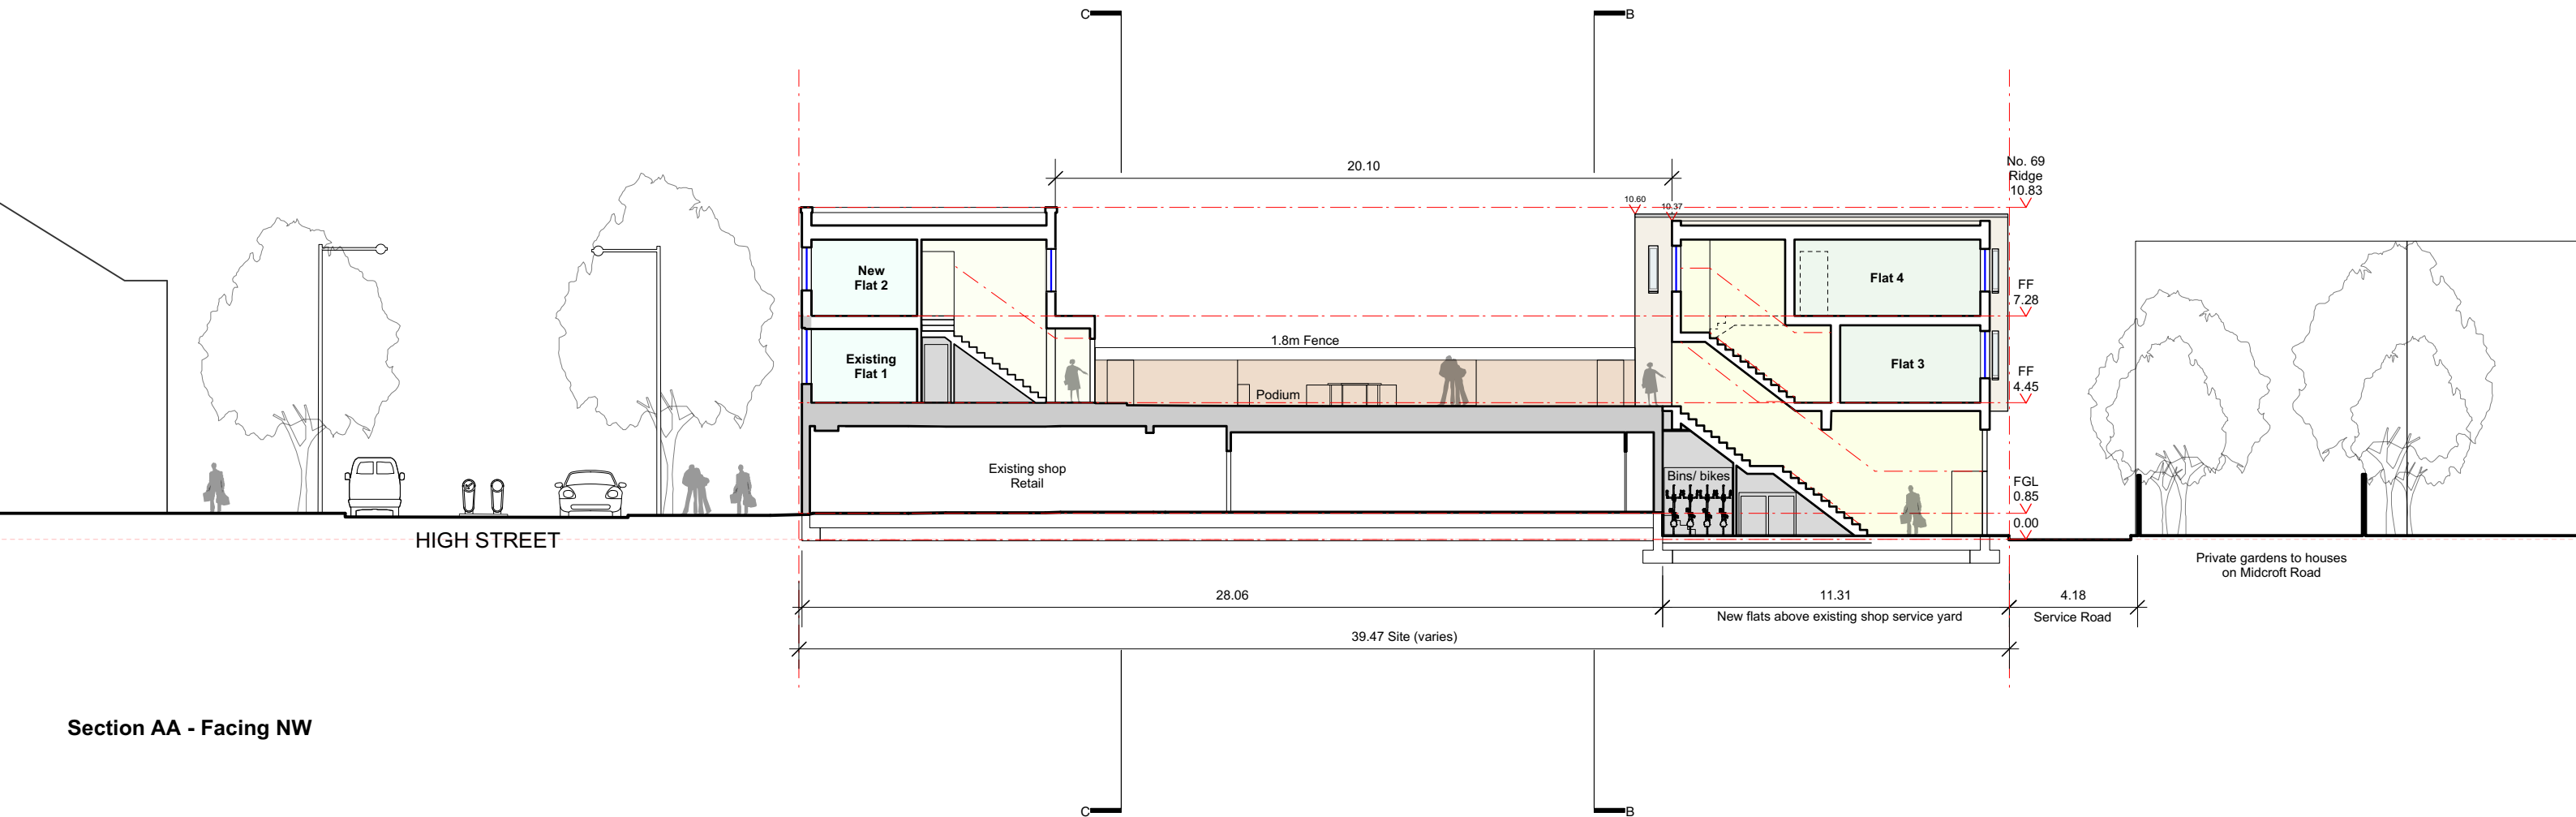


Section AA - Facing NW



- KEY
- PROPOSED
 - EXISTING

MBA, 1 Compton Road
Wimbledon, London SW19 7QA
Phone +44 (0) 20 8946 4141
Fax +44 (0) 20 8946 2299
Email mba@marcus-beale.co.uk
www.marcus-beale.co.uk

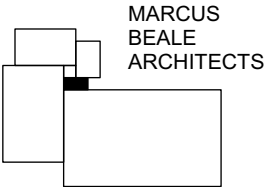

C 15/07/2020 Rear building wall moved 5mm Revisions		
69 HIGH ST RUISLIP, HA4 8JB Section AA PROPOSED		
Scale 1:200 @ A3	Drawn FS	746 /005 C
Date JULY 2020	Check MB	