


Second Floor Plan

HIGH STREET

D
A

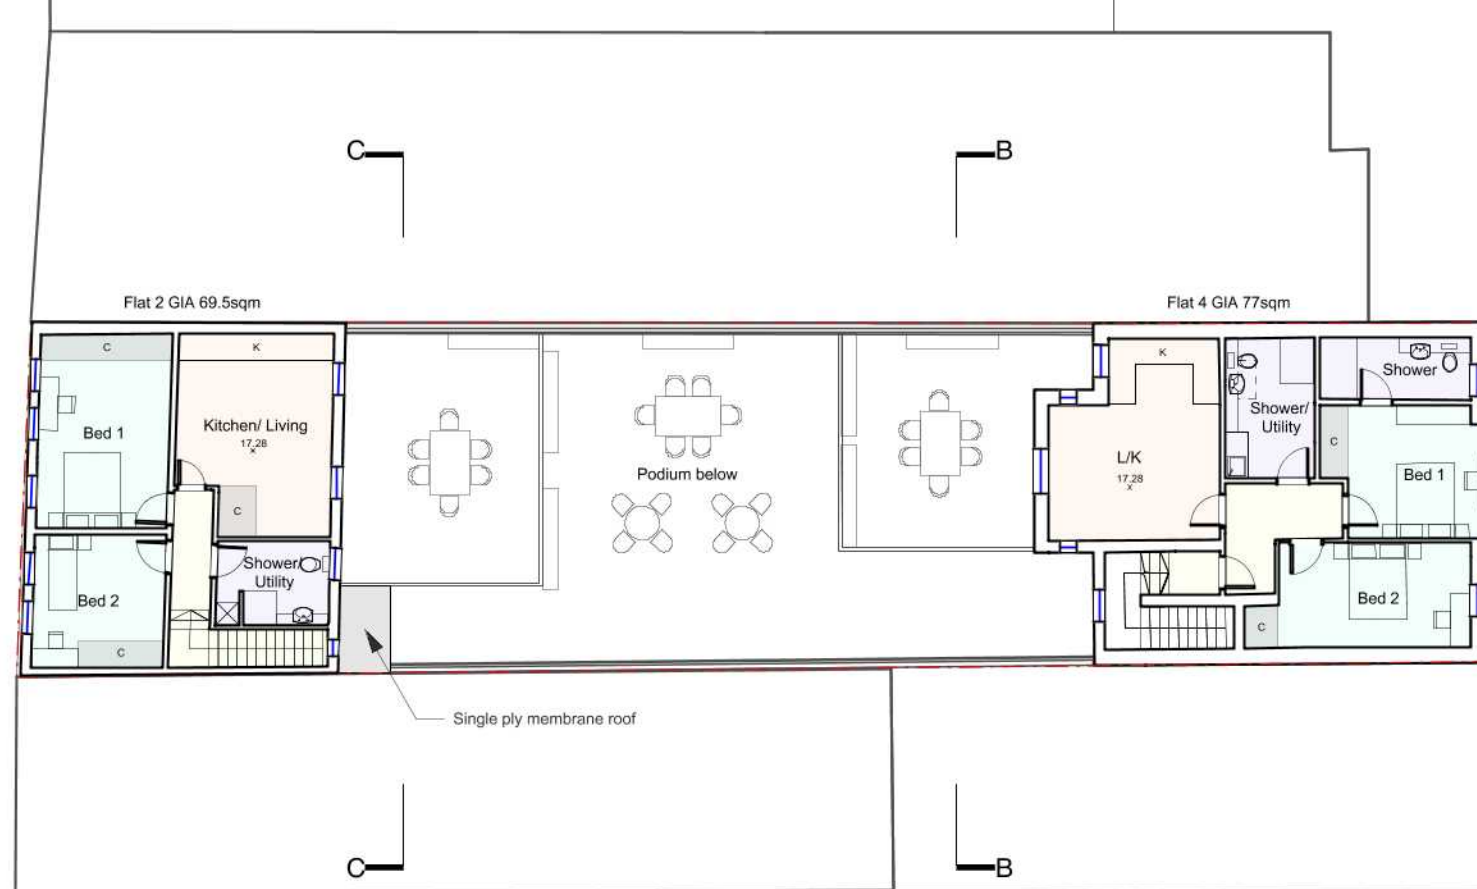


D
A

Central windows with fixed vertical louvres to prevent overlooking to rear gardens

Roof Plan

HIGH STREET


D
A

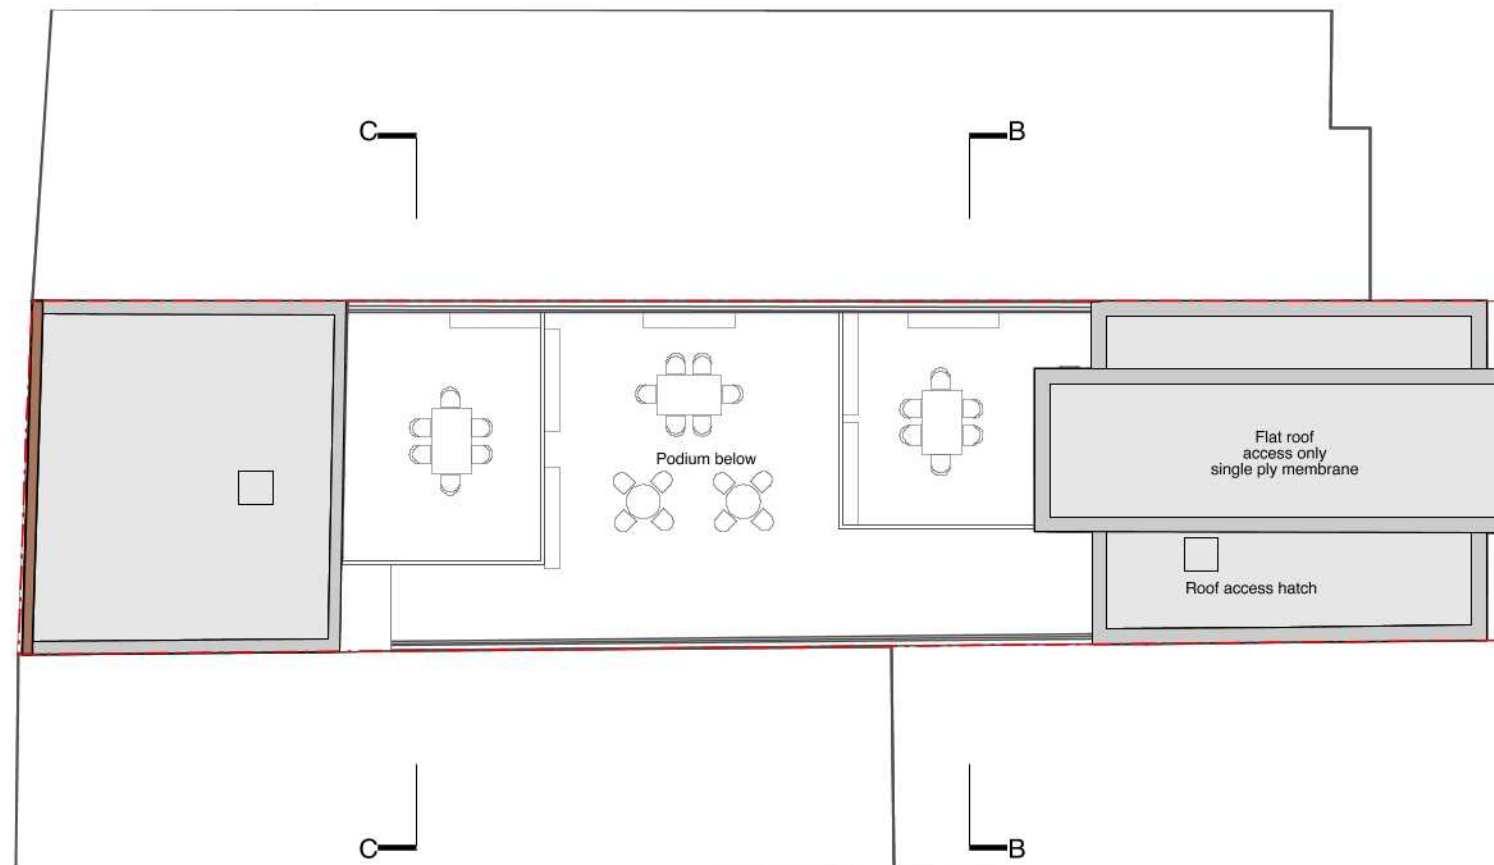


D
A



KEY
 PROPOSED
 EXISTING

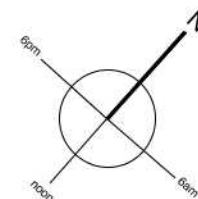

MBA, 1 Compton Road
Wimbledon, London SW19 7QA
 Phone +44 (0) 20 8946 4141
 Fax +44 (0) 20 8946 2299
 Email mba@marcus-beale.co.uk
 www.marcus-beale.co.uk

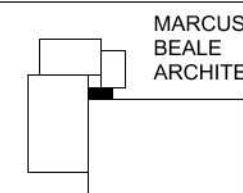

MARCUS
BEALE
ARCHITECTS

C 15/07/2020
Revisions

Flat 2 general rearrangement,
flat 4 LK windows widened,
bed 1 windows moved 100mm

69 HIGH ST RUISLIP, HA4 8JB

Second Floor and Roof Plan

PROPOSED

Scale
1:200@A3

Drawn
FS

Date
JULY 2020

Check
MB

746 /004 C