


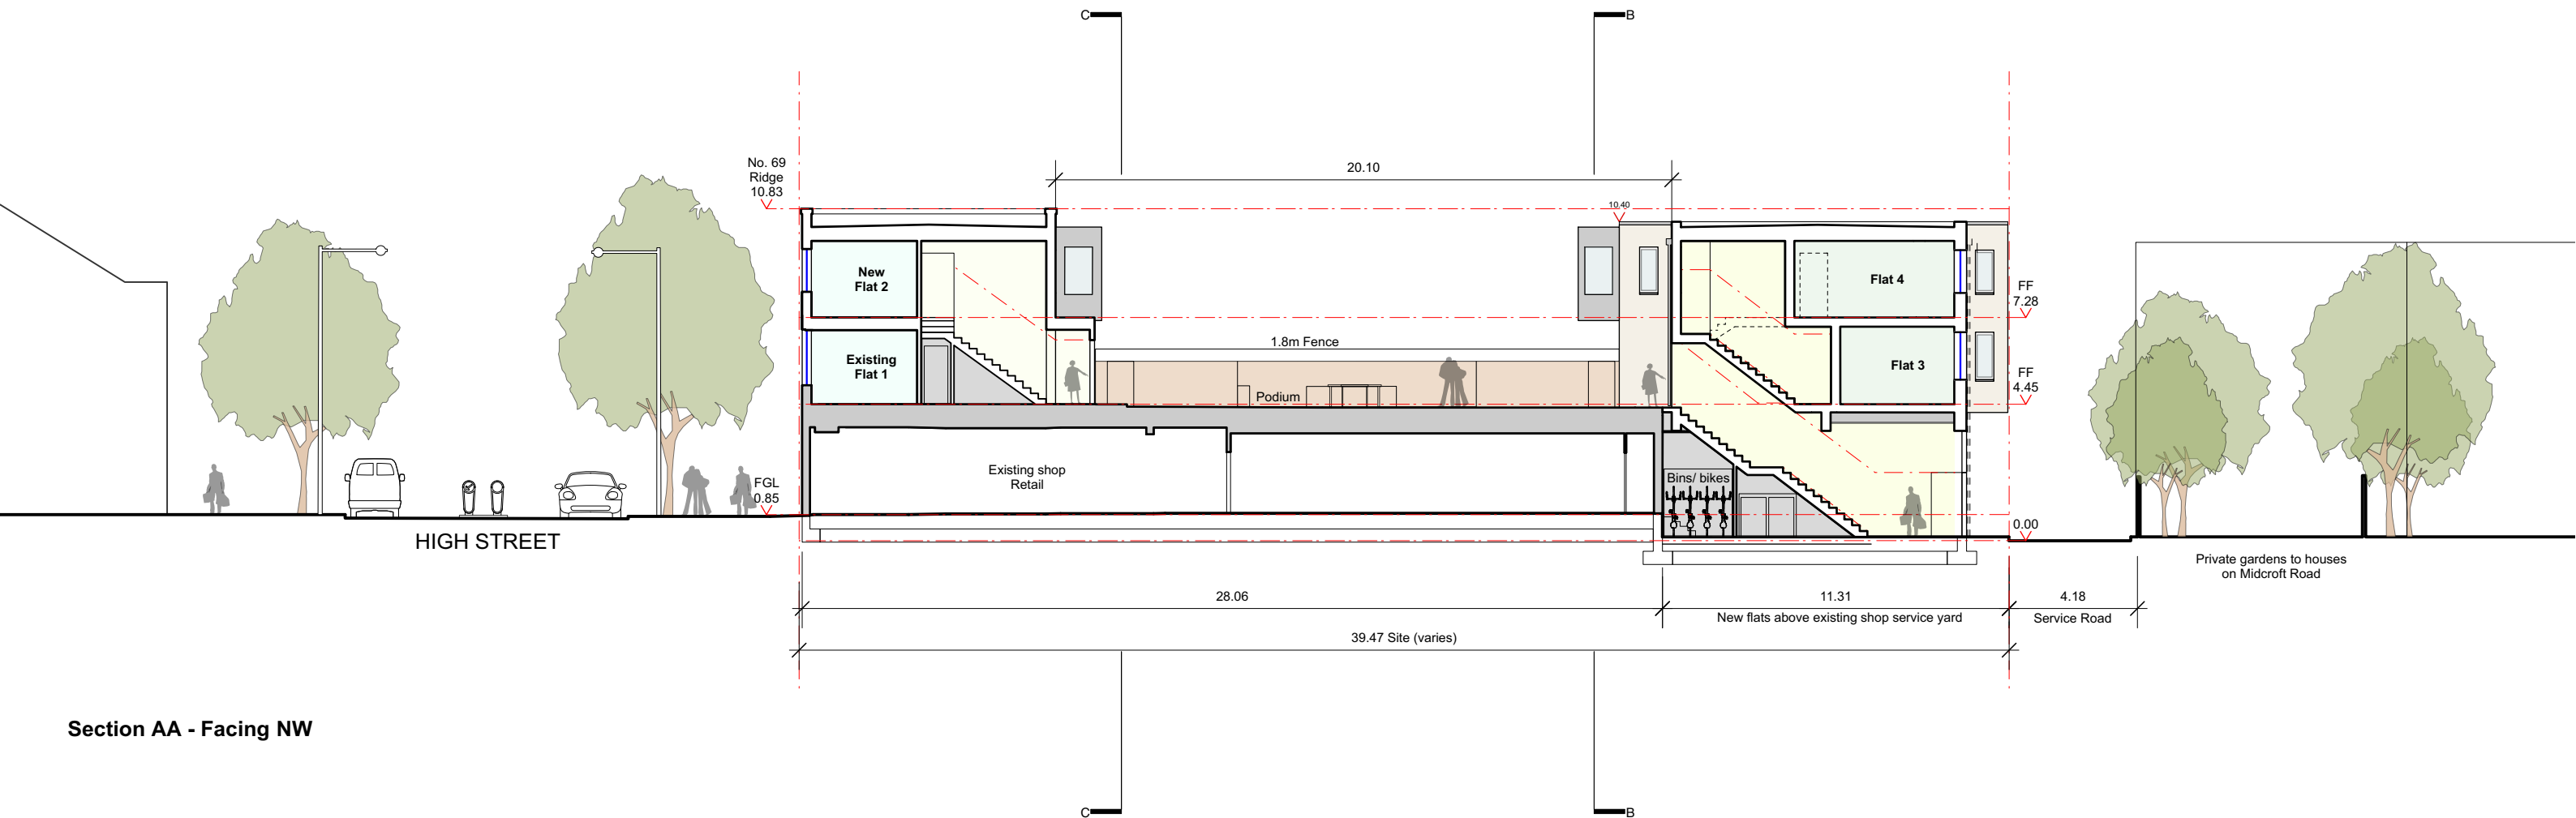


Section AA - Facing NW



- KEY
- PROPOSED
 - EXISTING

MBA, 1 Compton Road
Wimbledon, London SW19 7QA
Phone +44 (0) 20 8946 4141
Fax +44 (0) 20 8946 2299
Email mba@marcus-beale.co.uk
www.marcus-beale.co.uk

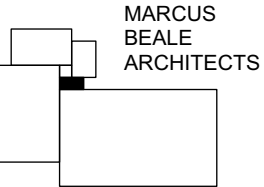

F 08/01/2021 Design update Revisions		
69 HIGH ST RUISLIP, HA4 8JB Section AA		
Scale 1:200@A3		Drawn FS
Date JAN 2020		Check MB
PROPOSED 746 /005 F		