


Block Plan
Scale 1:200

PLEASE NOTE THAT THE CURRENT OS-MAP AVAILABLE FOR THE LOCATION PLAN MAY NOT BE COMPLETELY ACCURATE OR UP TO DATE. PLEASE CONSULT THE PLANNING HISTORY FOR THE AREA FOR MORE UP TO DATE DEVELOPMENT.

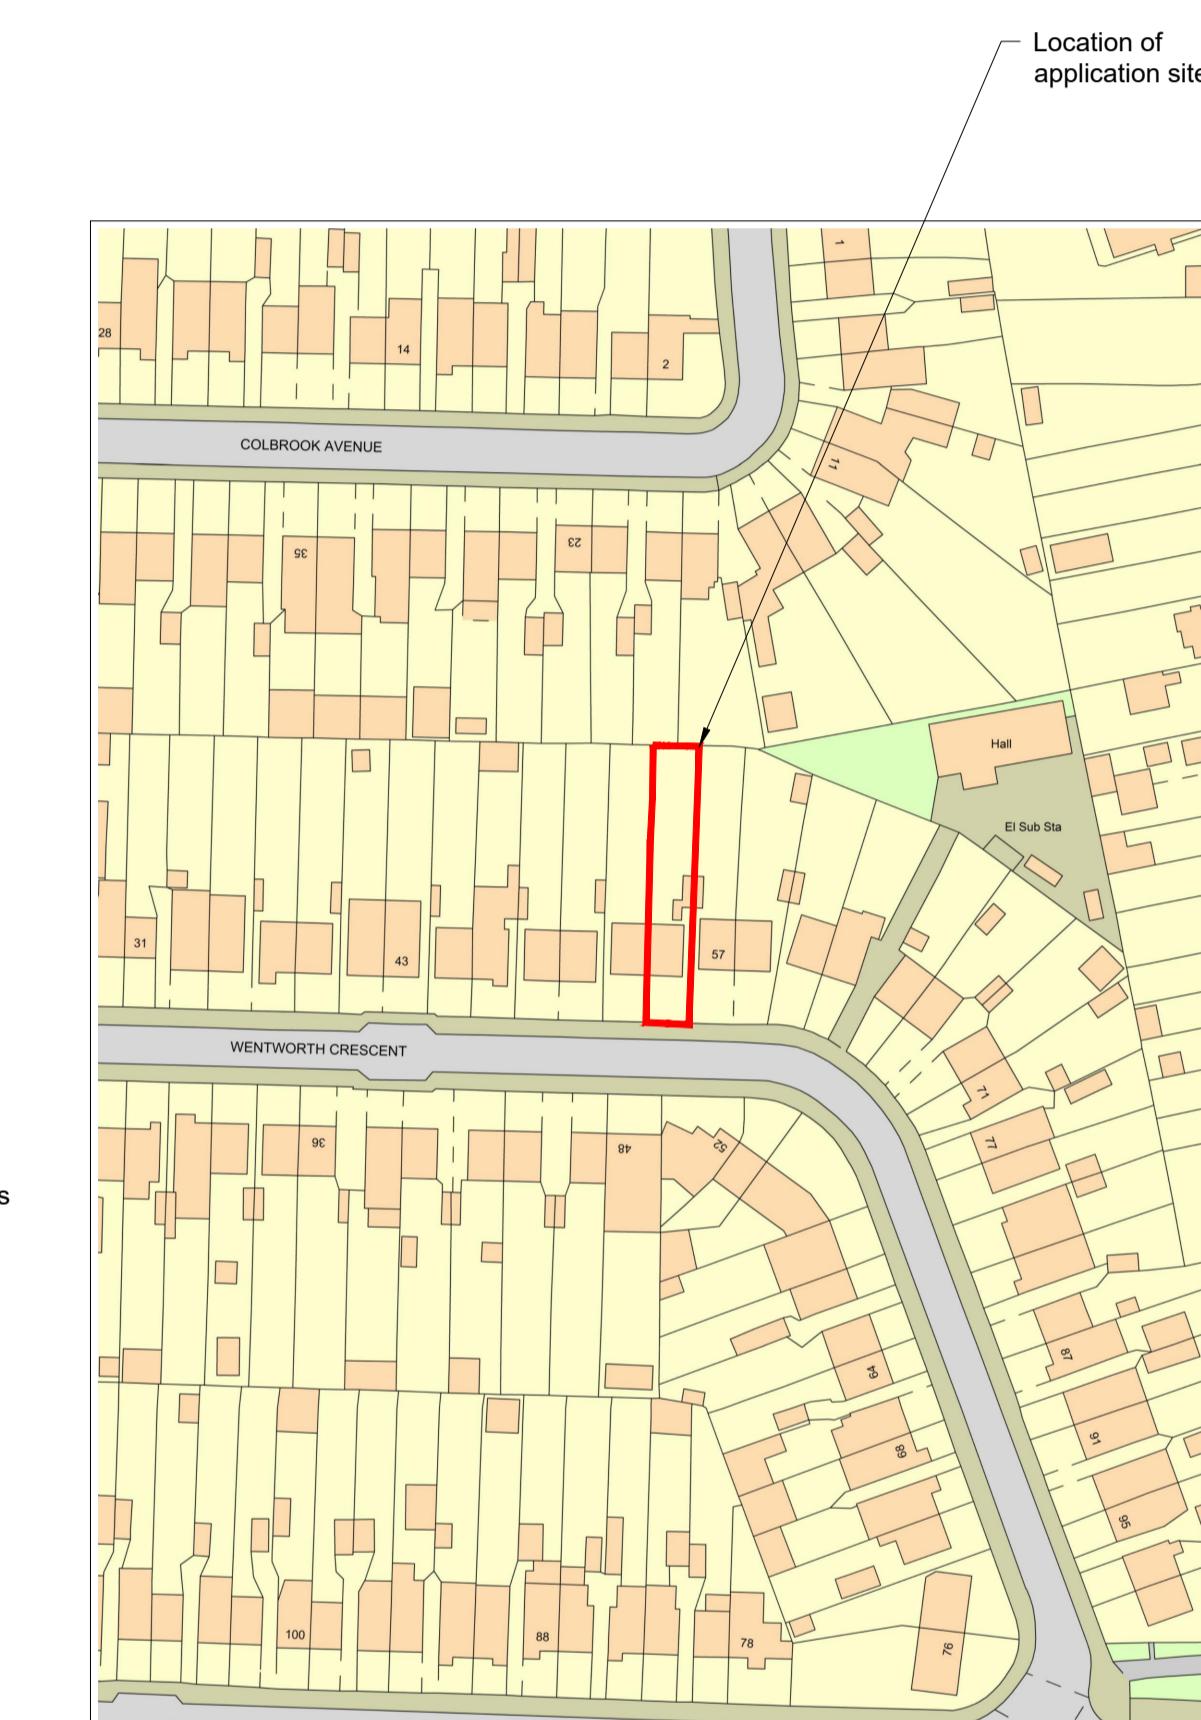

Site Location Plan

Scale 1:1250



E: info@bluebirdengineering.co.uk
T: 0118 9583 551
A: 46 London Street, Reading, RG1 4SQ

CLIENT	Mr & Mrs Johal		
PROJECT	55 Wentworth Crescent Hayes		
TITLE	Site Location Plan & Block Plan		
DRAWN	JA	DATE	SCALE
		Oct 2022	As shown @
DRG NO	A-1000		REV
			A