



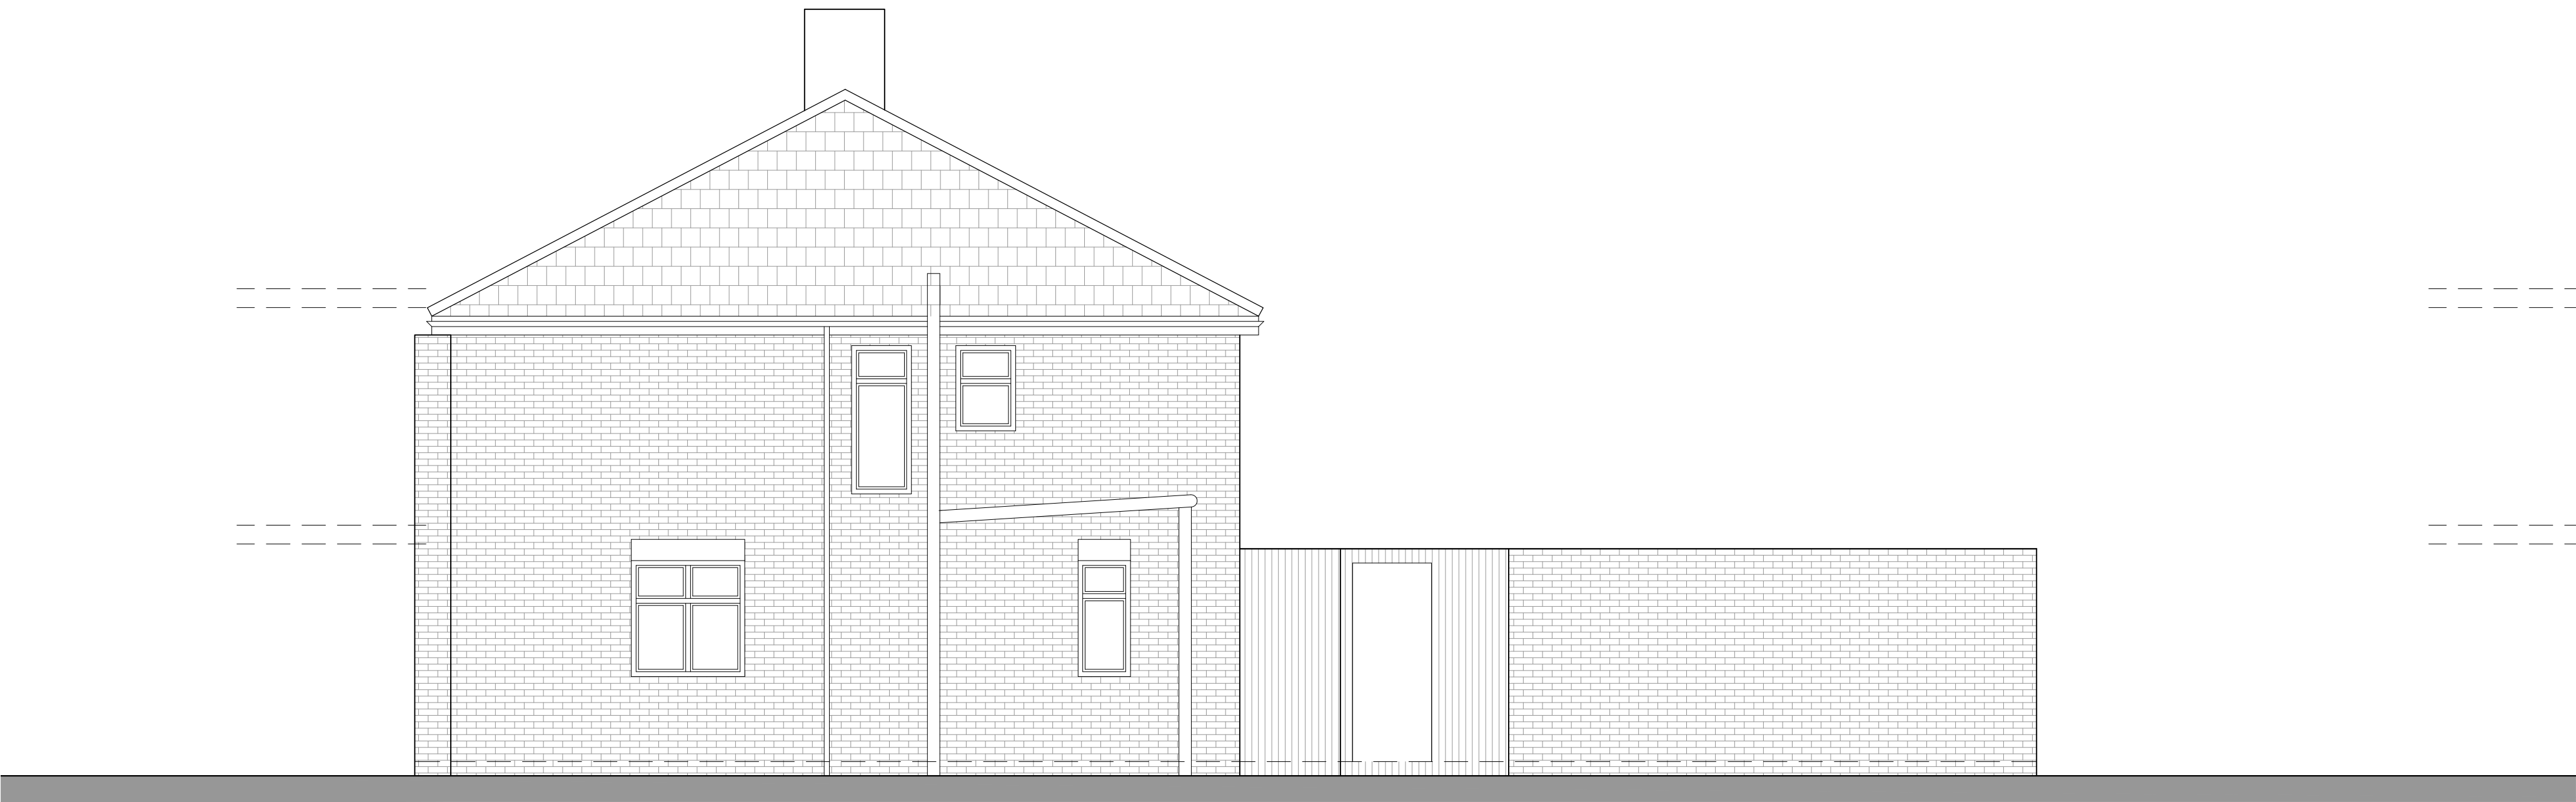

Existing Side Elevation
Scale 1:50

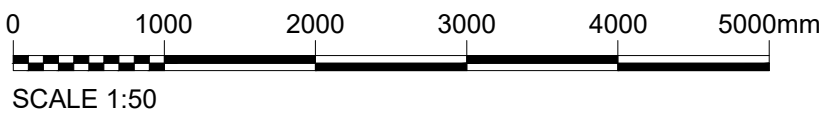

B	26.04.23	JA	DA	JA	ISSUED FOR PLANNING APPROVAL
A	11.01.23	JA	DA	JA	ISSUED FOR PLANNING APPROVAL
REV	DATE	DRN	CHKD	APPD	DESCRIPTION

DRAWING STATUS

For Approval



E: info@bluebirdengineering.co.uk
T: 0118 9583 551
A: 46 London Street, Reading, RG1 4SQ



Proposed Side Elevation
Scale 1:50

CLIENT Mr & Mrs Johal

PROJECT 55 Wentworth Crescent
Hayes

TITLE Existing and Proposed
Side Elevations

DRAWN JA	DATE Oct 22	SCALE 1:50 @ A1
-------------	----------------	--------------------

DRG NO A-1110	REV B
------------------	----------