



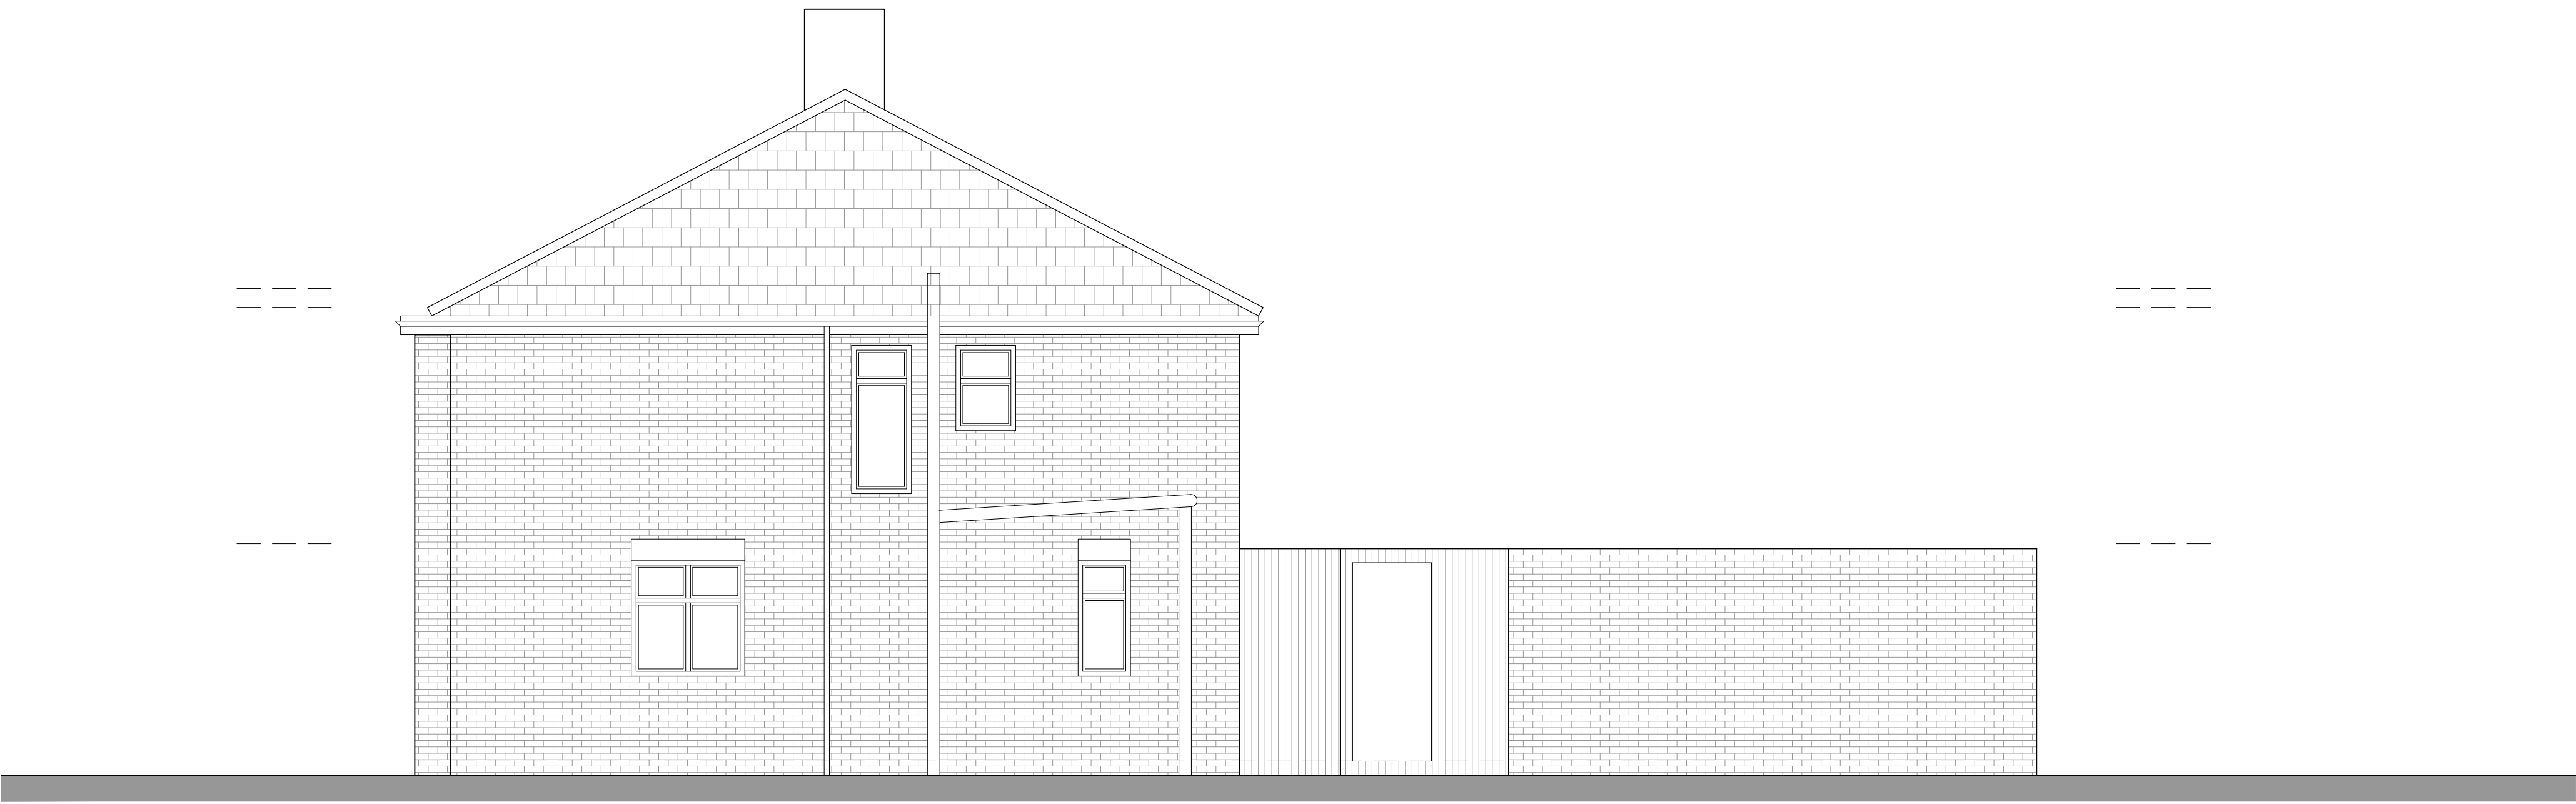

Existing Side Elevation
Scale 1:50

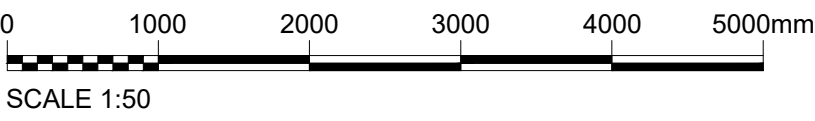

C	25.10.23	JA	DA	JA	ISSUED WITH BOUNDARY WALL UPDATED
B	26.04.23	JA	DA	JA	ISSUED FOR PLANNING APPROVAL
A	11.01.23	JA	DA	JA	ISSUED FOR PLANNING APPROVAL

REV	DATE	DRN	CHKD	APPD	DESCRIPTION
DRAWING STATUS					

For Approval



E: info@bluebirdengineering.co.uk
T: 0118 9583 551
A: 46 London Street, Reading, RG1 4SQ

CLIENT Mr & Mrs Johal


PROJECT 55 Wentworth Crescent
Hayes

TITLE Existing and Proposed
Side Elevations

DRAWN JA	DATE Oct 22	SCALE 1:50 @ A1
-------------	----------------	--------------------

DRG NO A-1110	REV C
------------------	----------

© BLUEBIRD ENGINEERING LTD 2022

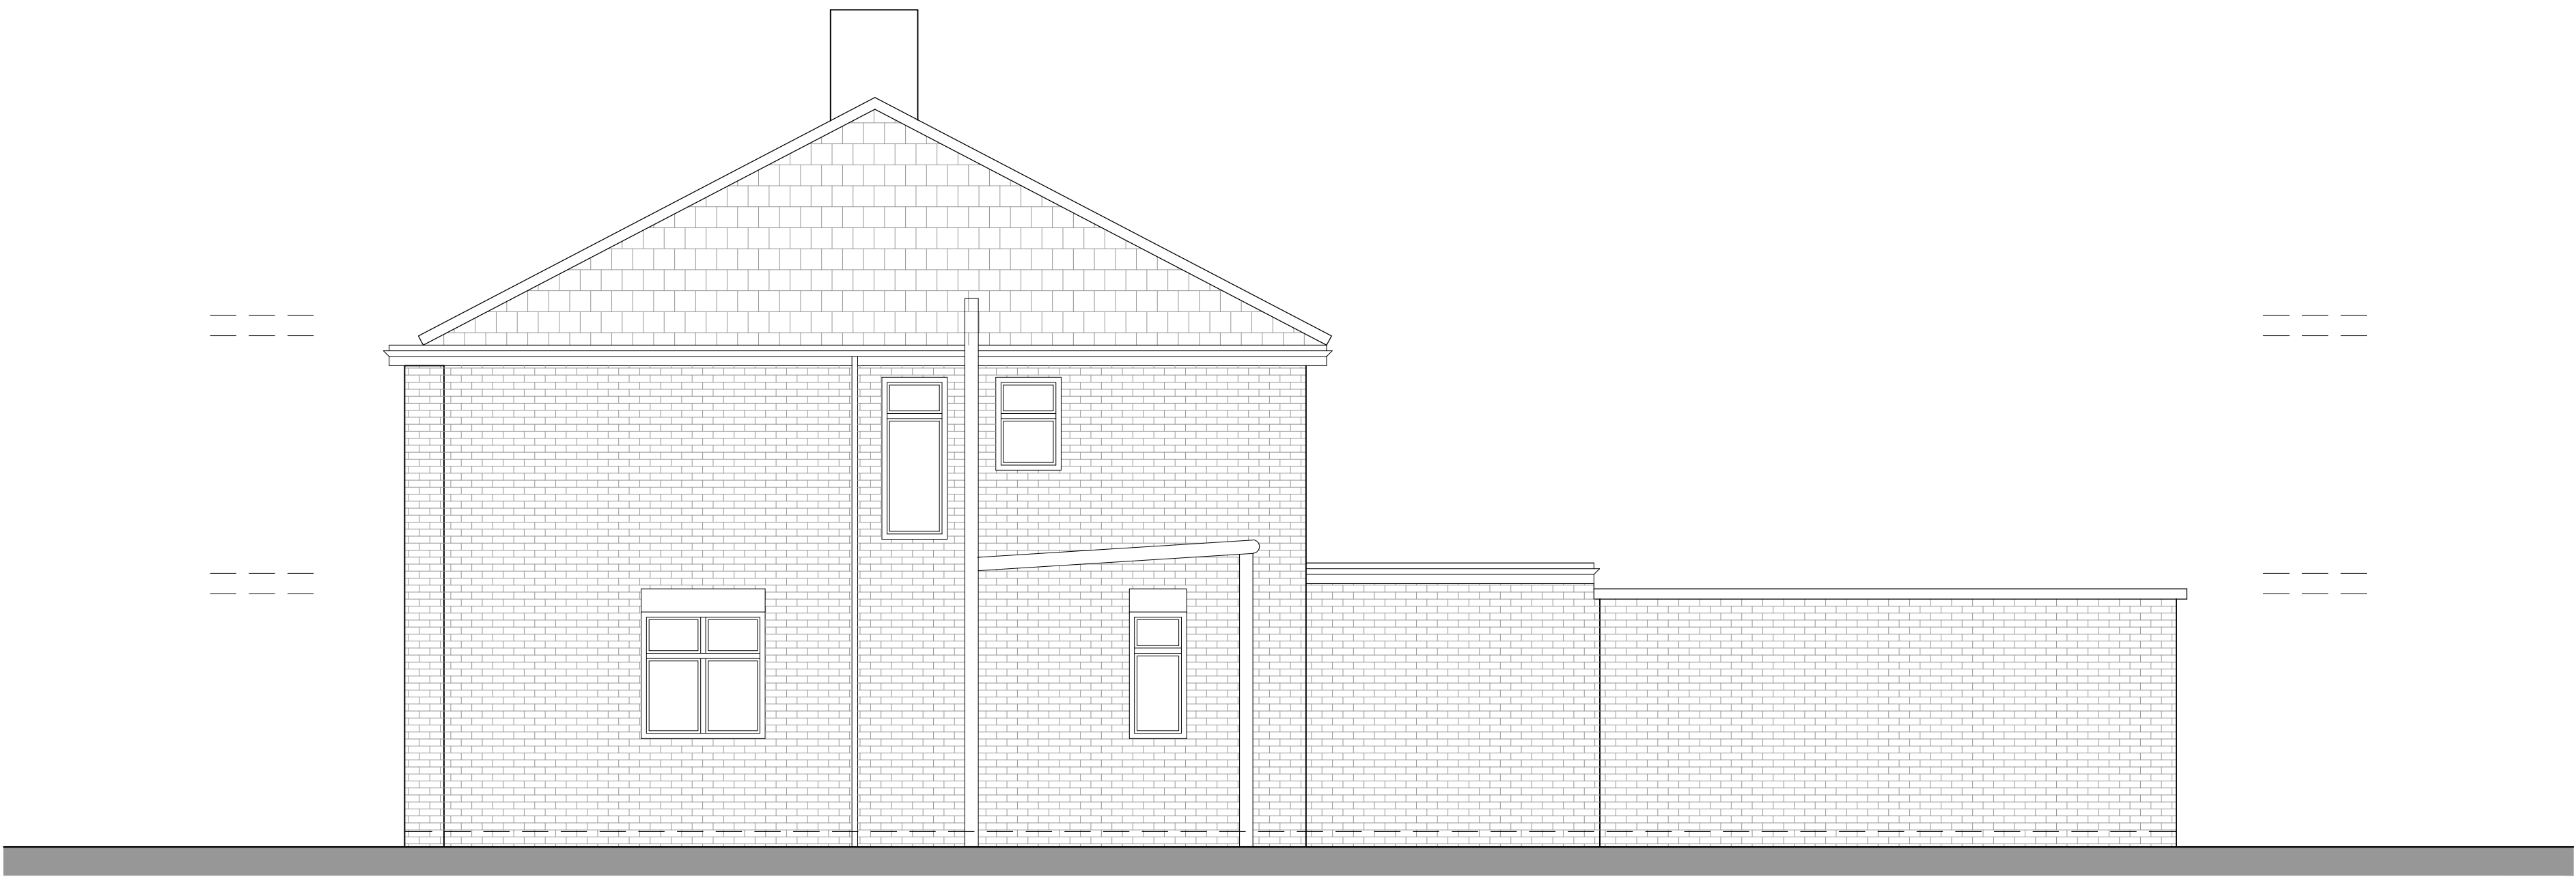

Proposed Side Elevation
Scale 1:50