

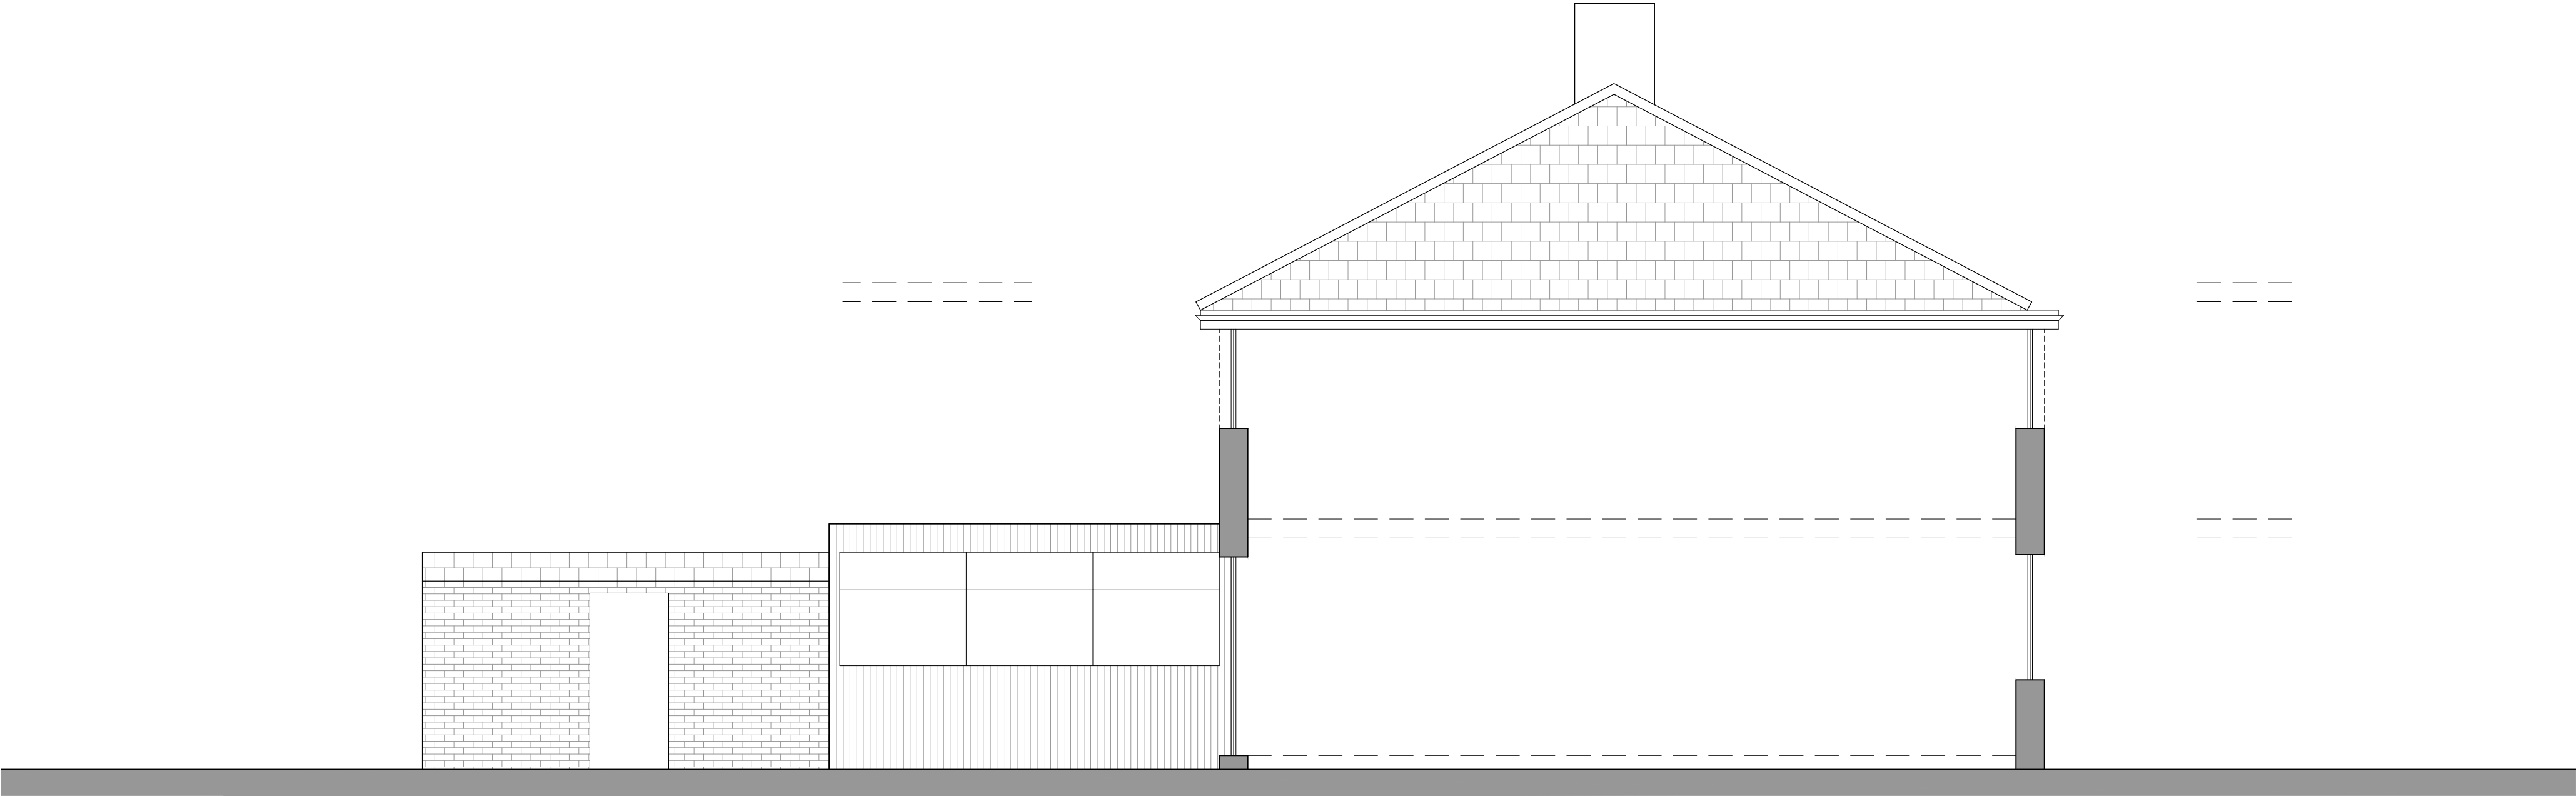


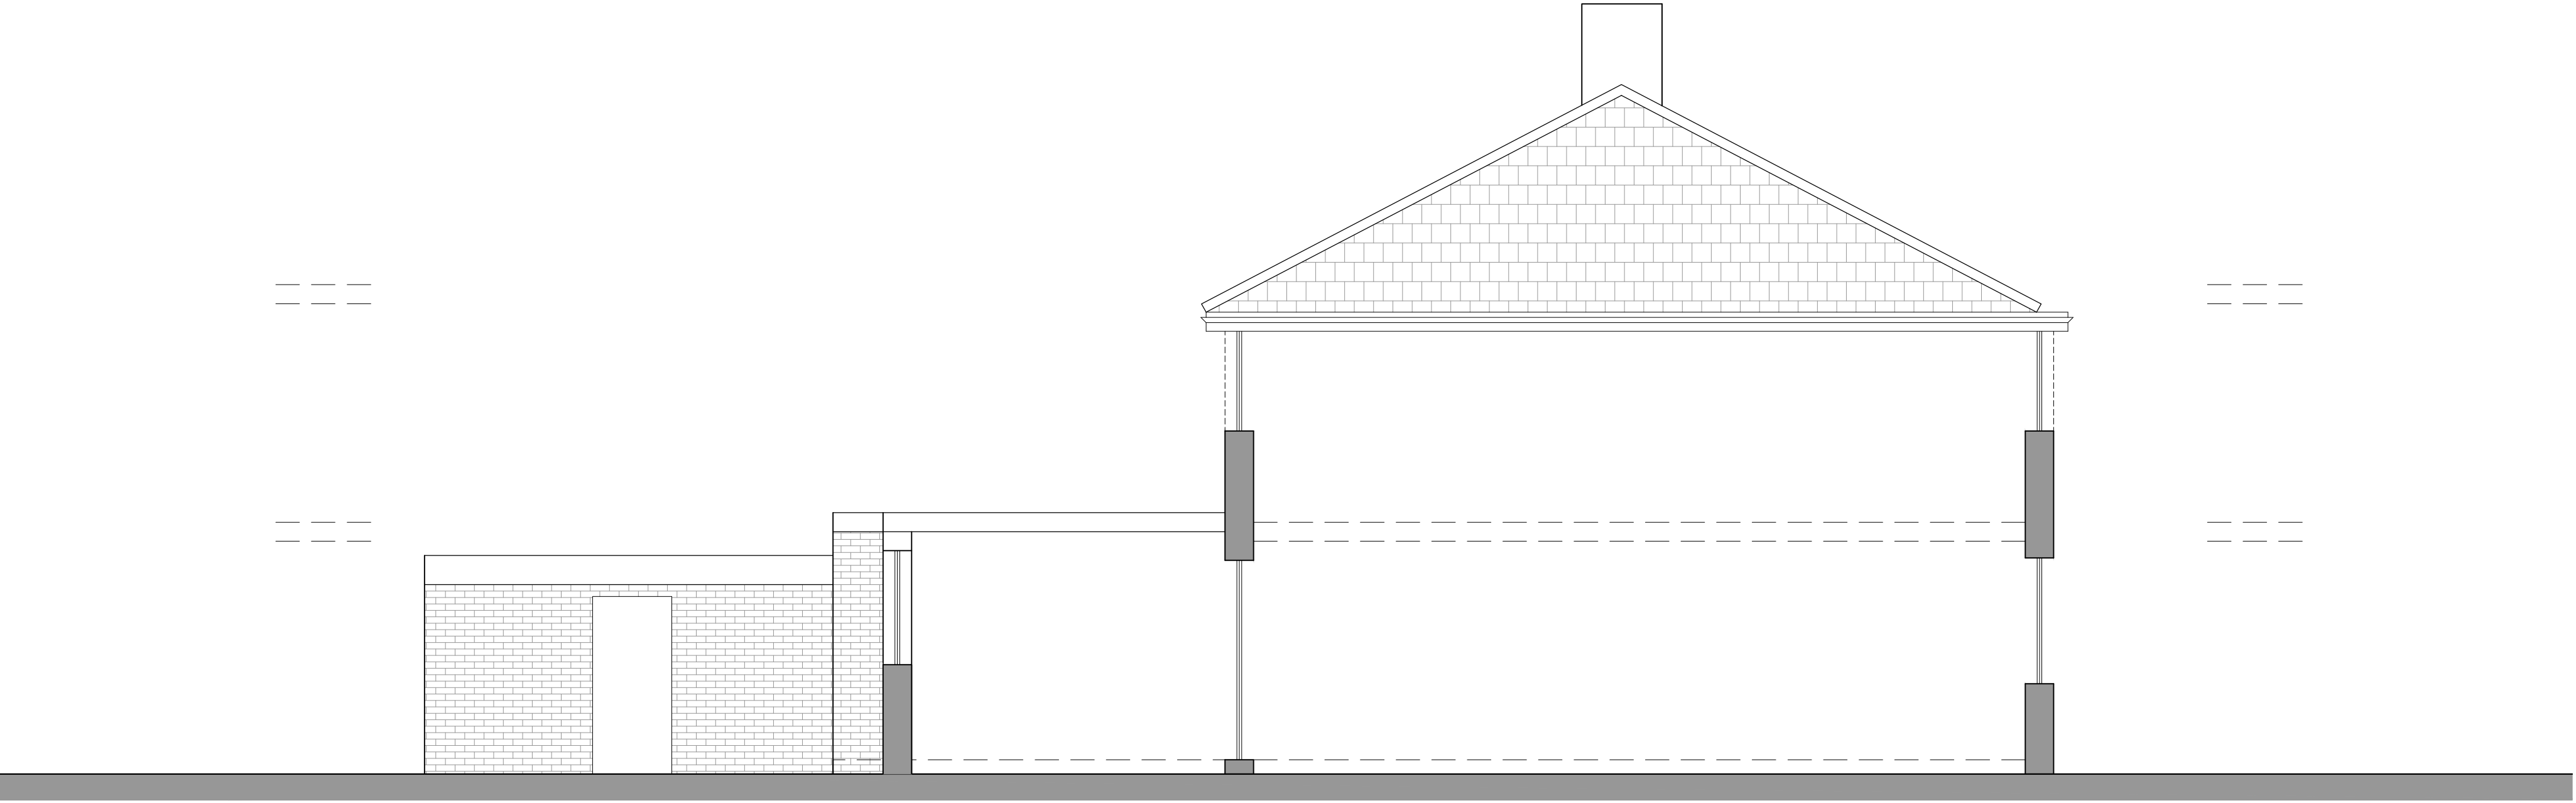

Existing Side Elevation
Scale 1:50

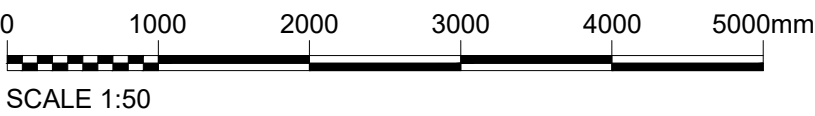

Proposed Side Elevation
Scale 1:50

REV	DATE	DRN	CHKD	APPD	DESCRIPTION
D	24.10.23	JA	DA	JA	ISSUED WITH BOUNDARY WALL UPDATED
C	21.07.23	JA	DA	JA	ISSUED WITH GROUND FLOOR UPDATED
B	26.04.23	JA	DA	JA	ISSUED FOR PLANNING APPROVAL
A	11.01.23	JA	DA	JA	ISSUED FOR PLANNING APPROVAL

For Approval



E: info@bluebirdengineering.co.uk
T: 0118 9583 551
A: 46 London Street, Reading, RG1 4SQ

CLIENT Mr & Mrs Johal

PROJECT 55 Wentworth Crescent
Hayes

TITLE Existing and Proposed
Side Elevations

DRAWN JA DATE Oct 22 SCALE 1:50 @ A1

DRG NO A-1120 REV D