
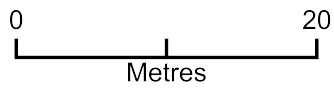


24 YORK ROAD, HA6 1JH

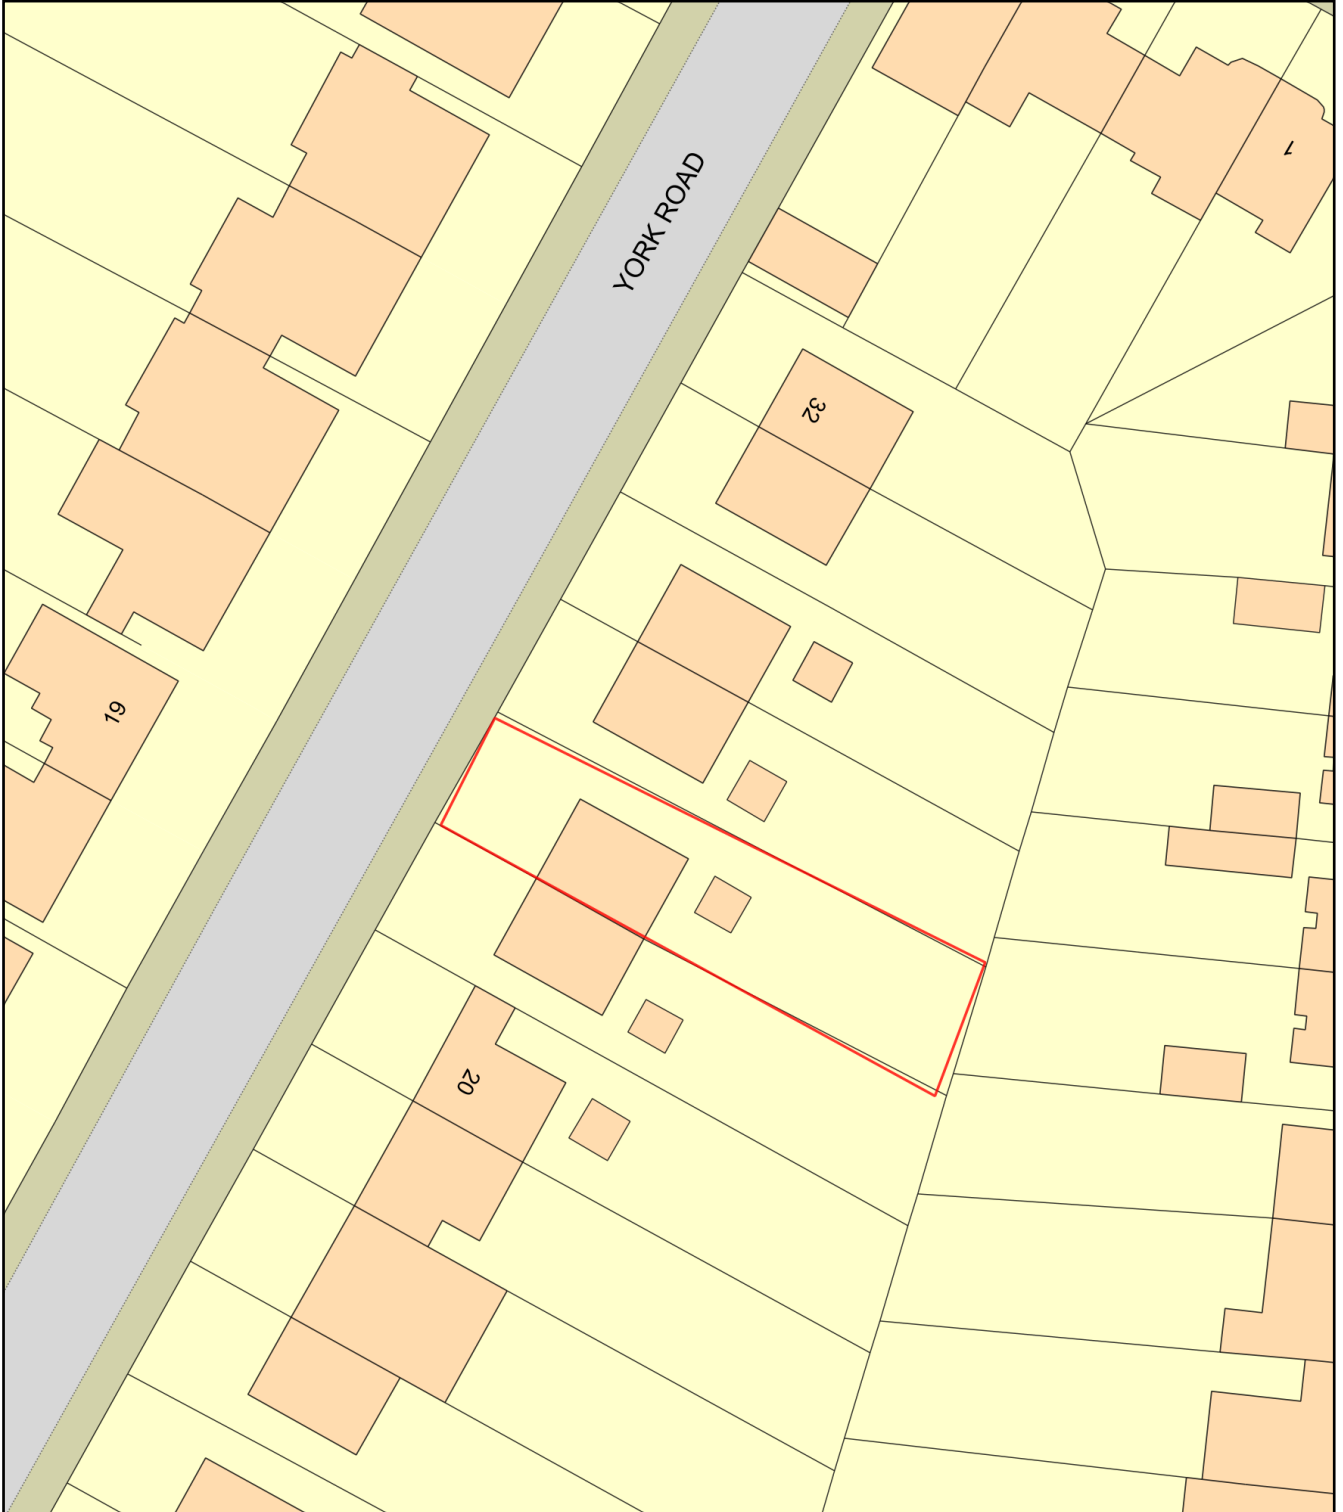

Plan Produced for: CROCKFORD

Date Produced: 22 Mar 2026

Plan Reference Number: TQRQM26081213211413

Scale: 1:500 @ A4