


NOTES
CONTRACTORS MUST VERIFY ALL DIMENSIONS ON SITE BEFORE COMMENCING ANY WORK ON SHOP DRAWINGS
DO NOT SCALE FROM THIS DRAWING
RS ATPA COPYRIGHT

- Notes:
1. Do not scale this drawing
 2. All dimensions to be verified on site and any discrepancy reported to the client
 3. This drawing to be read in conjunction with all relevant drawings

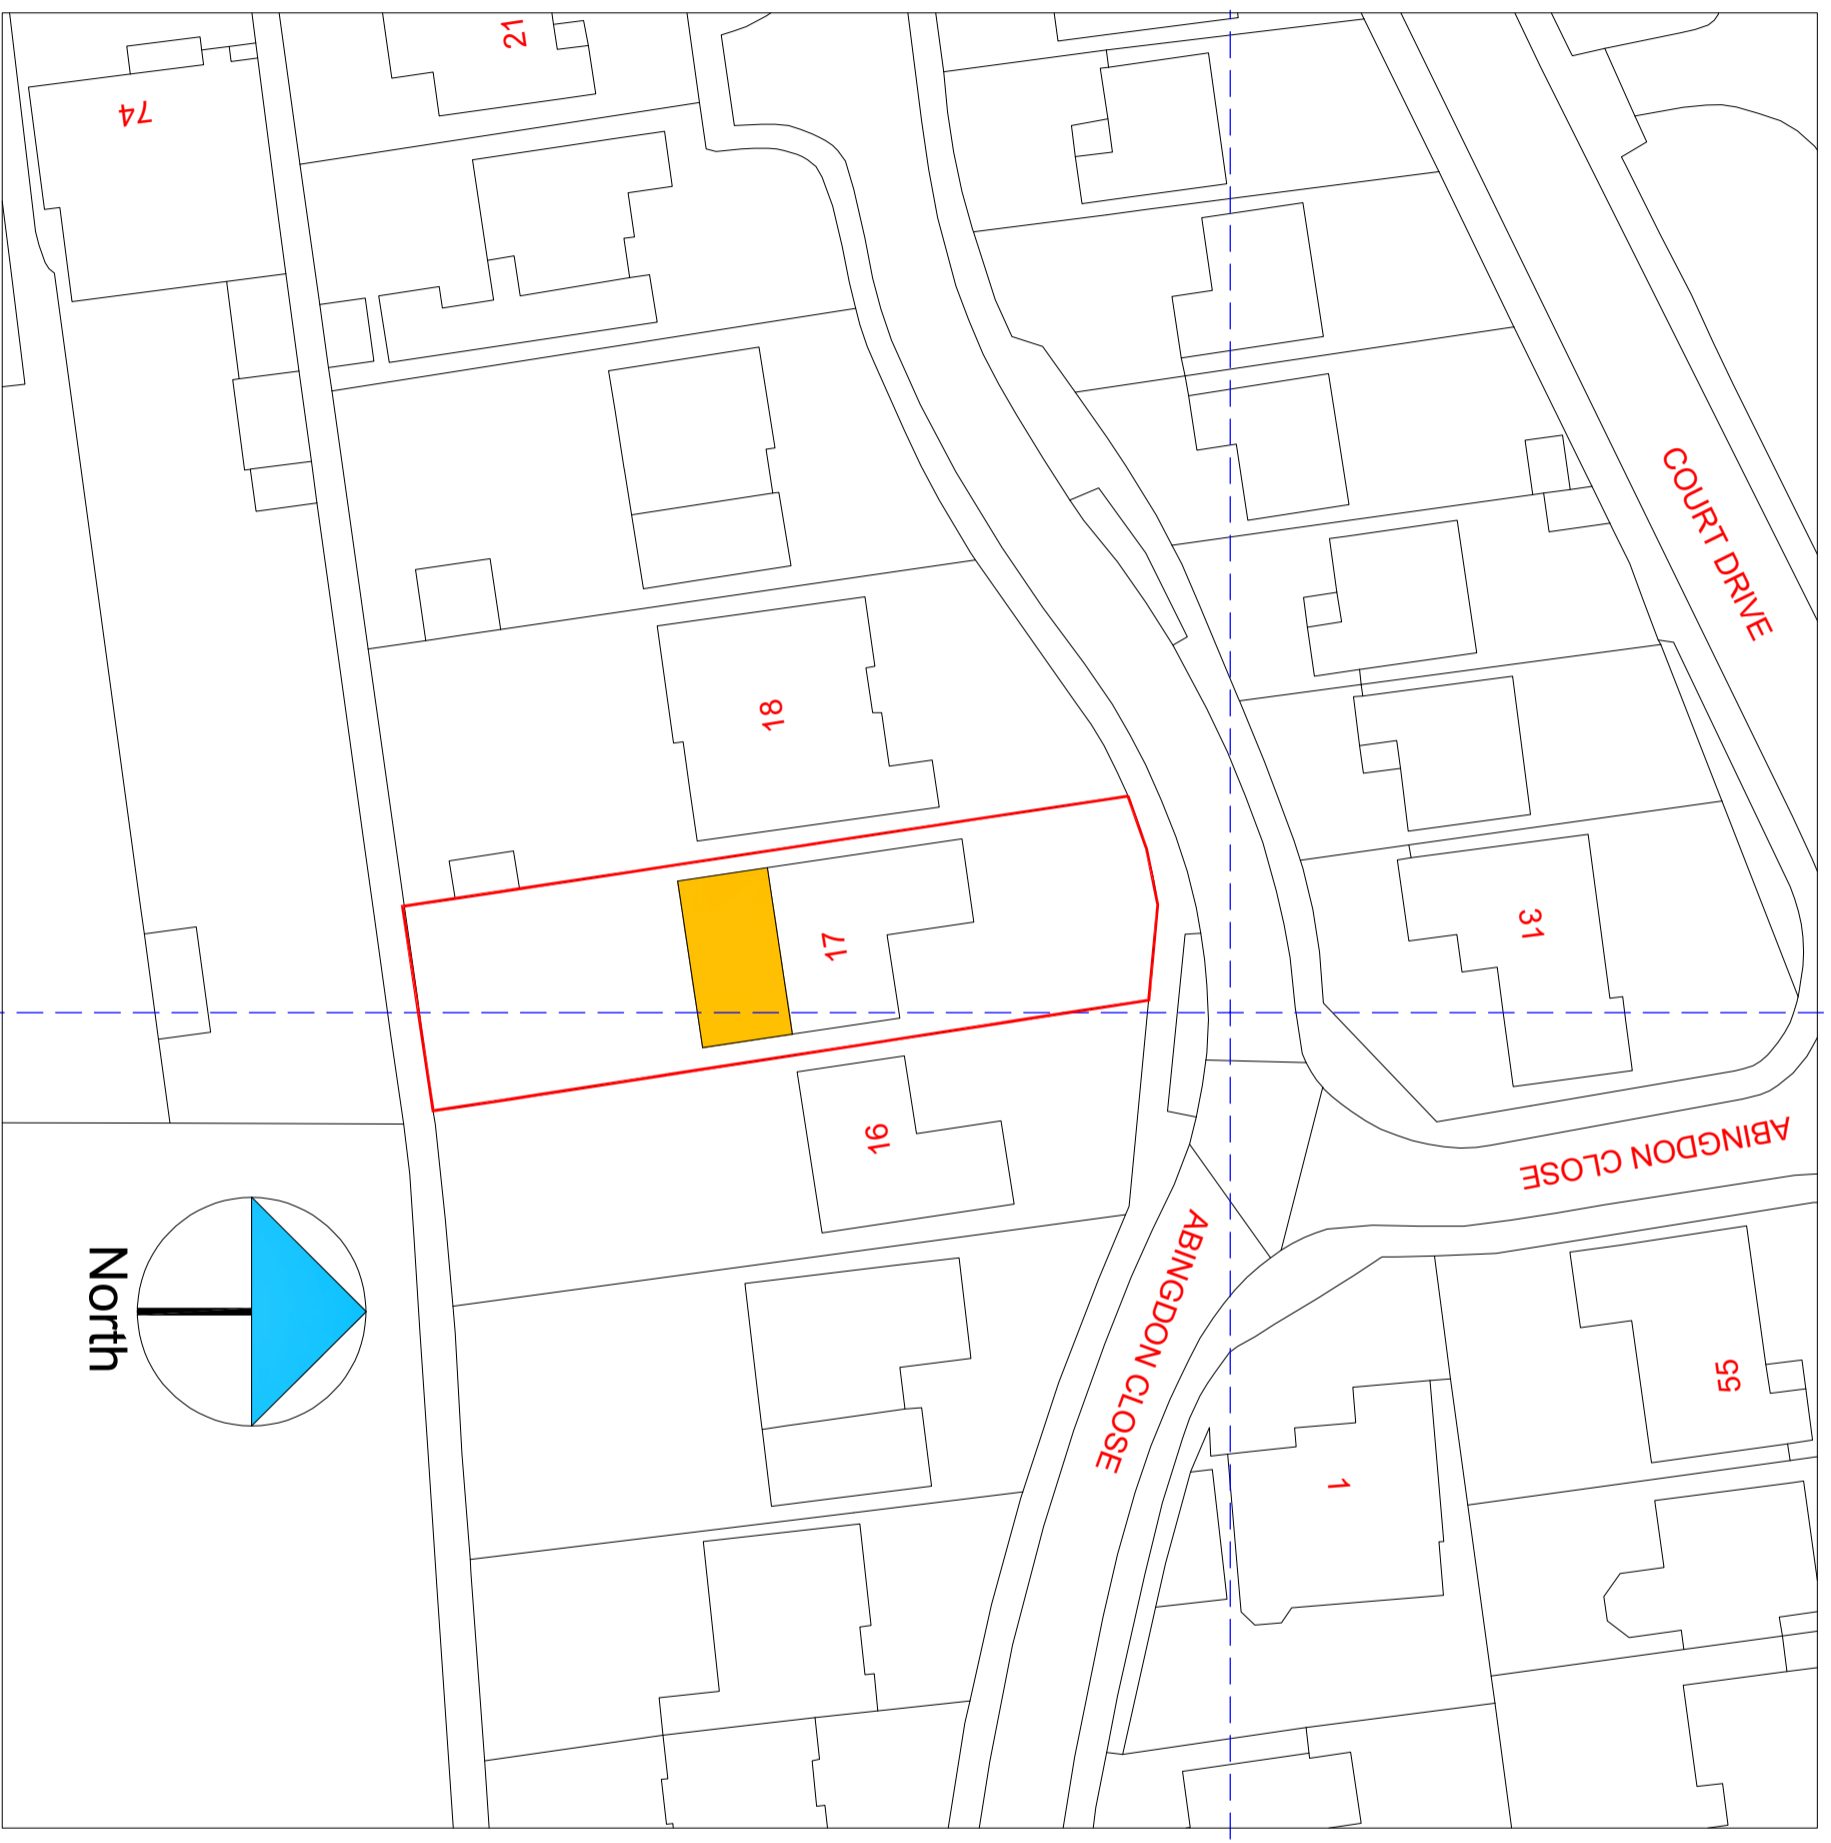

REV	AMENDMENT	DATE	CHKD
A	Planning Issue	15.03.26	RS



Scale Bar

CLIENT
Ares Didar

PROJECT
17 Abingdon Close
Uxbridge - Middlesex
UB10 0BU

DRAWING TITLE
Proposed Block Plan
Sheet 4

SCALE
1:250 @ A1
1:500 @ A3

DRAWN BY
RS

CHECKED
RS

DATE
15.03.26

DRAWING STATUS
Planning Issue

DRAWING NUMBER
2026 - 25 - 04

REVISION
A