



NOTES
CONTRACTORS MUST VERIFY ALL DIMENSIONS ON SITE BEFORE
COMMENCING ANY WORK ON SHOP DRAWINGS
DO NOT SCALE FROM THIS DRAWING
RS ATPA COPYRIGHT

- Notes:
1. Do not scale this drawing
 2. All dimensions to be verified on site and any discrepancy reported to the client
 3. This drawing to be read in conjunction with all relevant drawings

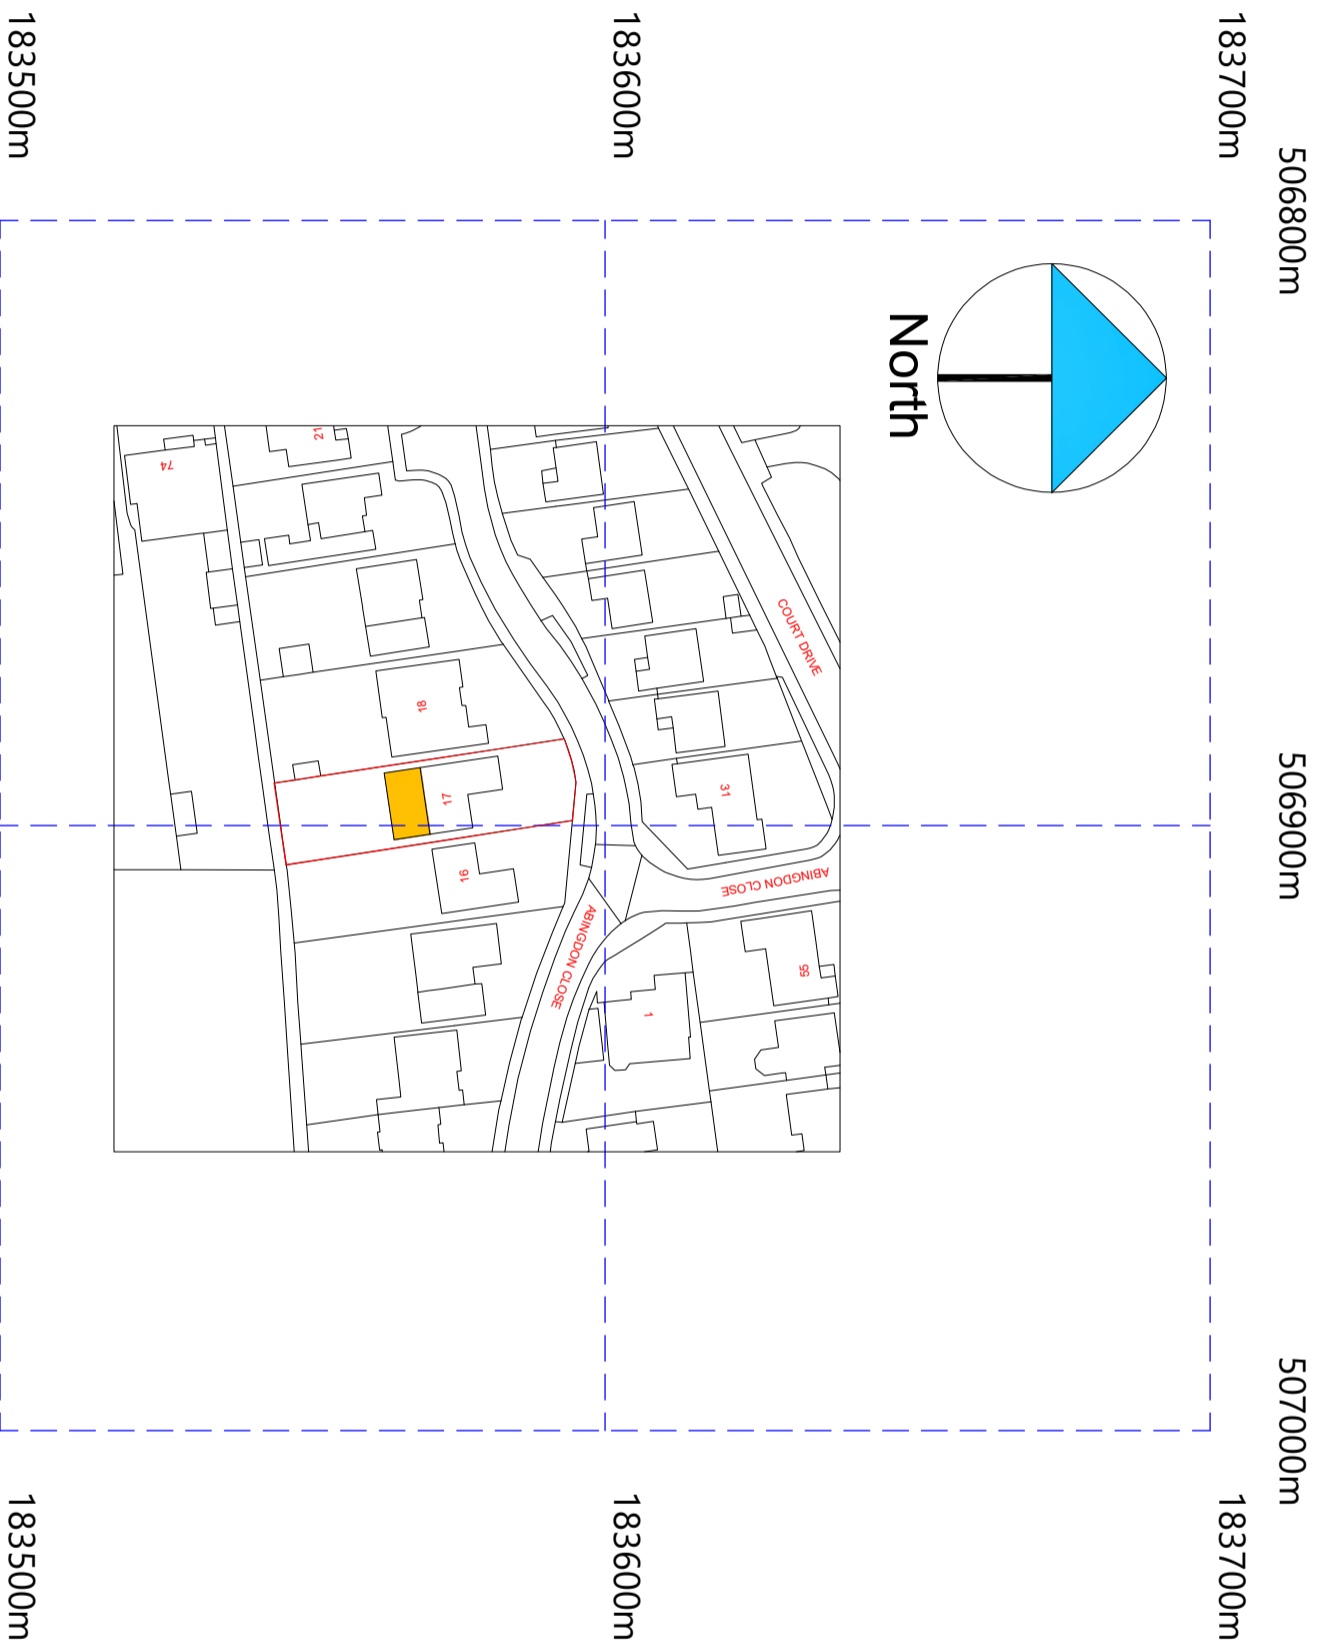

©Crown Copyright and database rights 2026 OS Licence no. AC0000805567

REV	AMENDMENT	DATE	CHKD
A	Planning Issue	15.03.26	RS

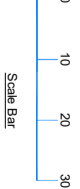

CLIENT
Ares Didar

PROJECT
17 Abingdon Close
Uxbridge - Middlesex
UB10 0BU

DRAWING TITLE
Proposed Location Plan
Sheet 5

SCALE	DRAWN BY	CHECKED	DATE
1:625 @ A1	RS	RS	15.03.26
1:1250 @ A3			

DRAWING NUMBER	REVISION
2026 - 25 - 05	A

DRAWING STATUS
Planning Issue