

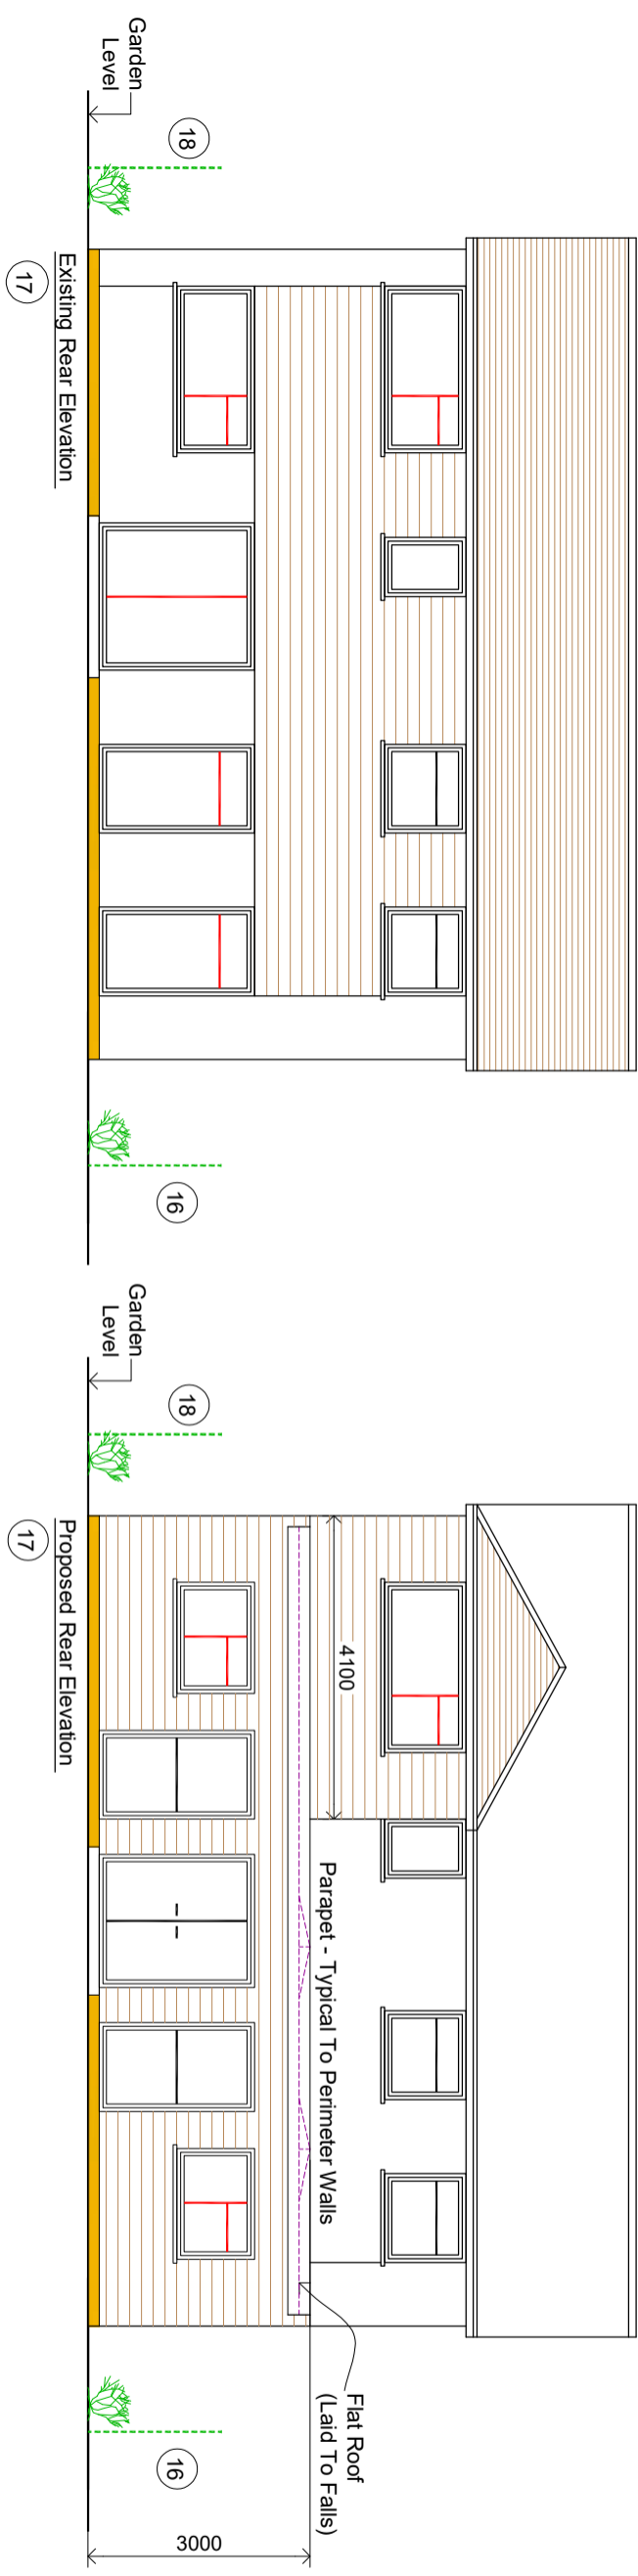


NOTES
 CONTRACTORS MUST VERIFY ALL DIMENSIONS ON SITE BEFORE
 COMMENCING ANY WORK ON SHOP DRAWINGS
 DO NOT SCALE FROM THIS DRAWING
 RS ATPA COPYRIGHT

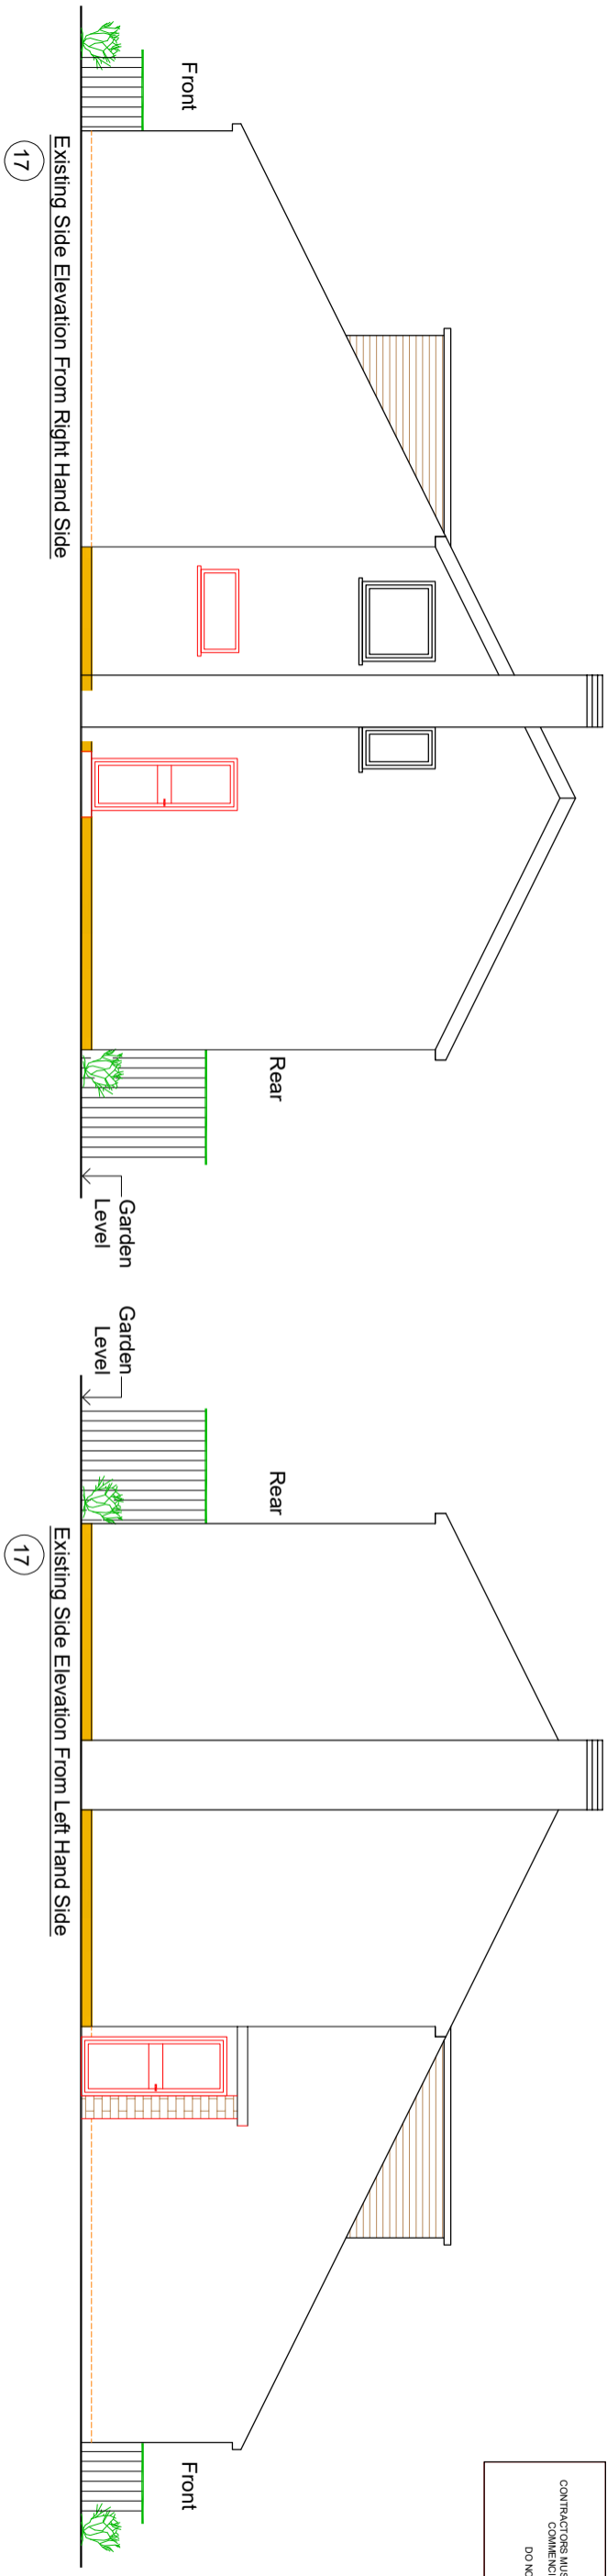

REV	AMENDMENT	DATE	CHKD
A	Planning Issue	15.03.26	RS

**Proposed Single Storey
 Rear Extension
 Part Double Storey
 First Floor Extension:**

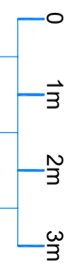

- Notes:
1. Do not scale this drawing
 2. All dimensions to be verified on site and any discrepancy reported to the client
 3. This drawing to be read in conjunction with all relevant drawings

CLIENT
 Ares Dildar

PROJECT
 17 Abingdon Close
 Uxbridge - Middlesex
 UB10 0BU

DRAWING TITLE
 Proposed Single Storey Rear Extension
 Part First Floor Rear Extension
 Existing Elevations
 Sheet 6

- Client/Builder To Laise With
 Local Water Board For Any New Works
 On Or Within The Public Sewer Or Drain Runs
 And Obtain Approval From The Local Authority
 Prior To Commencement Of Any Works
- Prior To Commencement Of Any Works,
 Agree With Adjoining Neighbours
 Client/Builder To Obtain All
 Planning Permission Approvals
 From The Relevant Authority,
 Commencement Of Building Works
 Prior To The Planning &
 Building Control Approvals
 Is To Client/Builders Own Risk
- Party Wall Matters By Home Owner

SCALE 1:50 @ A1
 1:100 @ A3

DRAWN BY RS
 CHECKED RS

DATE 15.03.26

DRAWING STATUS
Planning Issue

DRAWING NUMBER 2026 - 25 - 06
 REVISION A