

NOTES
CONTRACTORS MUST VERIFY ALL DIMENSIONS ON SITE BEFORE
COMMENCING ANY WORK ON SHOP DRAWINGS
DO NOT SCALE FROM THIS DRAWING
RS ATPA COPYRIGHT

- Notes:
1. Do not scale this drawing
 2. All dimensions to be verified on site and any discrepancy reported to the client
 3. This drawing to be read in conjunction with all relevant drawings


Prior To Commencement Of Any Works,
Agree With Adjoining Neighbours

Client/Builder To Obtain All
Planning Permission Approvals
From The Relevant Authority.
Commencement Of Building Works
Prior To The Planning &
Building Control Approvals
Is To Client/Builders Own Risk

Client/Builder To Liaise With
Local Water Board For Any New Works
On Or Within The Public Sewer Or Drain Runs
And Obtain Approval From The Local Authority
Prior To Commencement Of Any Works
Party Wall Matters By Home Owner

**Proposed Single Storey
Rear Extension
Part Double Storey
First Floor Extension:**

REV	AMENDMENT	DATE	CHD
A	Planning Issue	15.03.26	RS

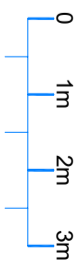



CLIENT
Ares Dildar

PROJECT
17 Abingdon Close
Uxbridge - Middlesex
UB10 0BU

DRAWING TITLE
Proposed Single Storey Rear Extension
Part First Floor Rear Extension
Proposed Elevations
Sheet 7

SCALE	DRAWN BY	CHECKED	DATE
1:50 @ A1	RS	RS	15.03.26
1:100 @ A3			

DRAWING NUMBER	REVISION
2026 - 25 - 07	A

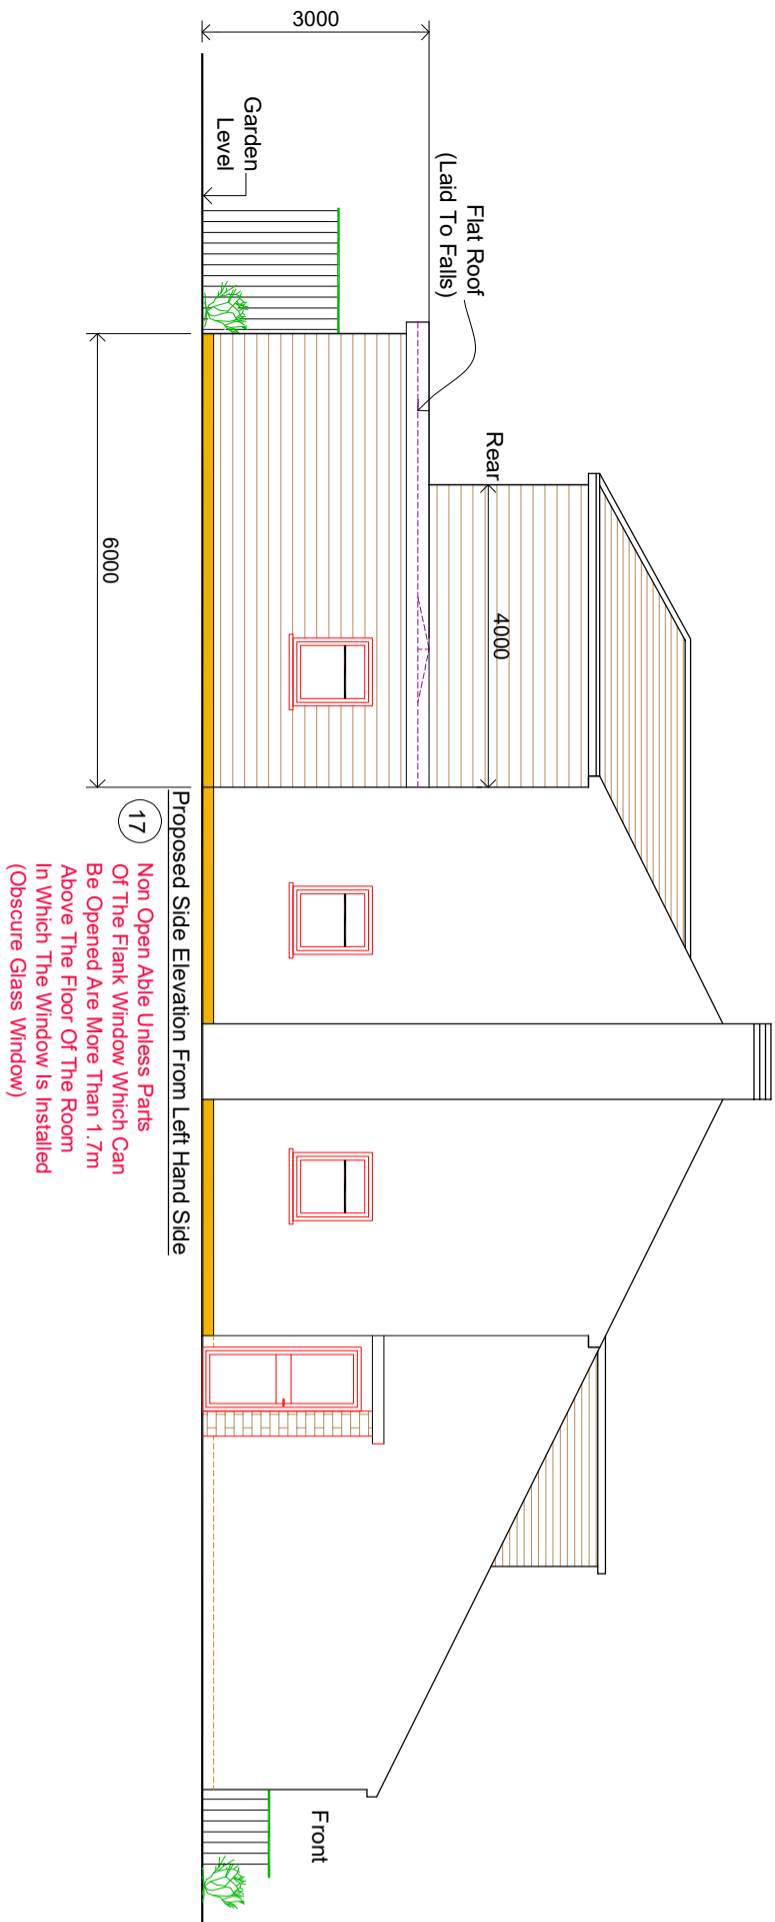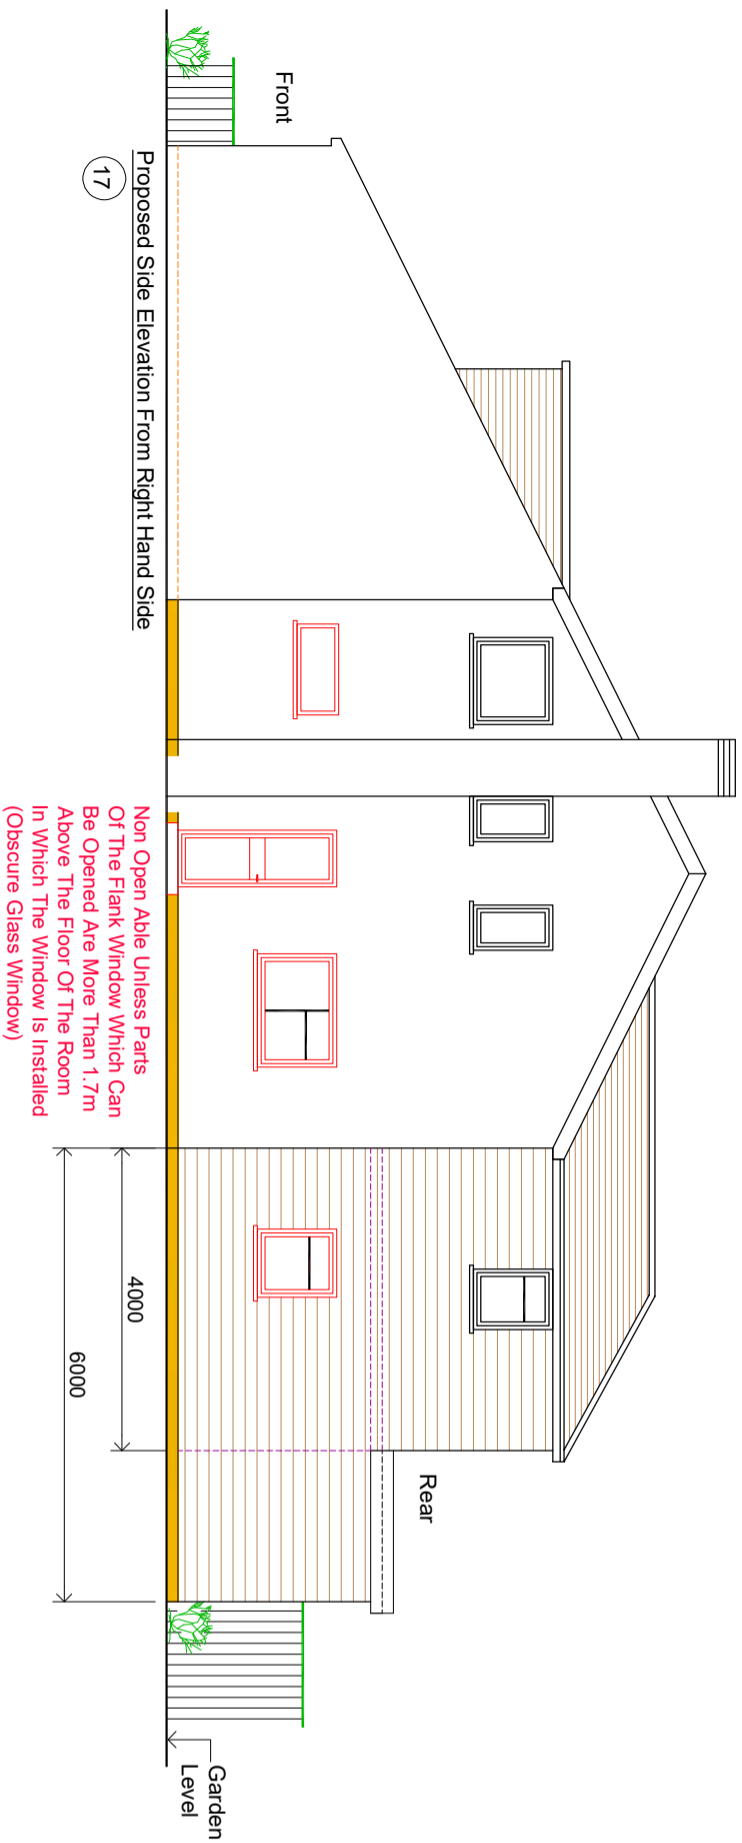

DRAWING STATUS
Planning Issue